

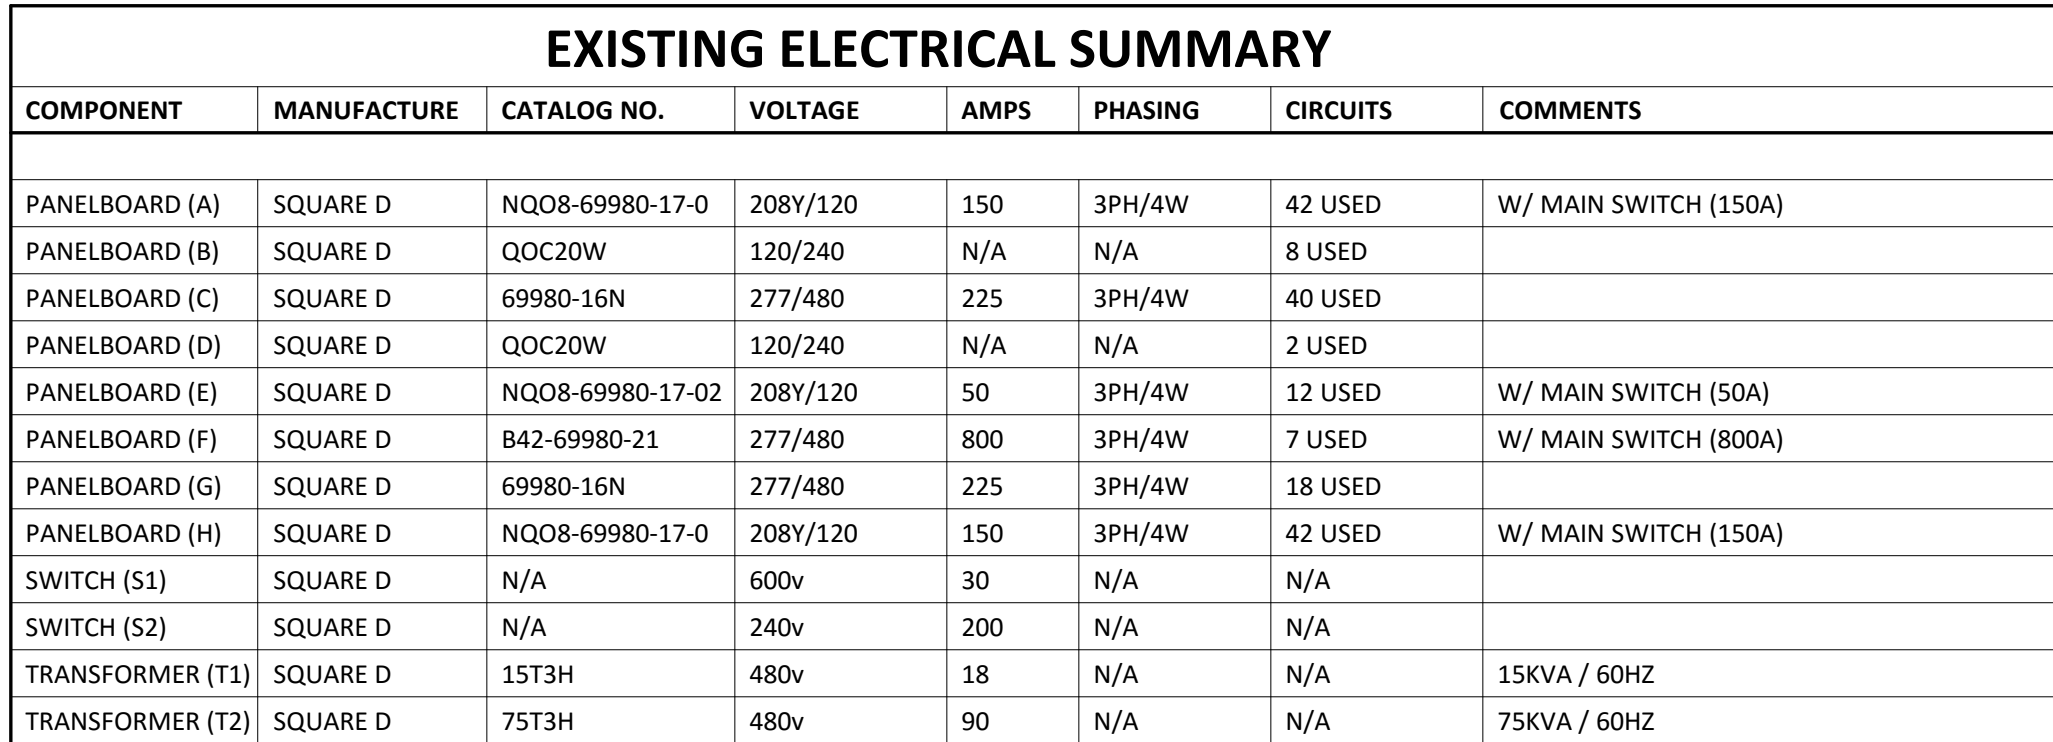


 

NORTH

HN/SH=4'-0"	= SILL/HEAD HEIGHT	FA	= FIRE ALARM (PULL STATION)
	= DOOR WIDTH/TYPE	FS	= FIRE STROBE
	= SPOT ELEVATION		= CEILING FAN
	= FIRE EXTINGUISHER	CF	
			= ROOF DRAIN (INTERNAL)
		RD	

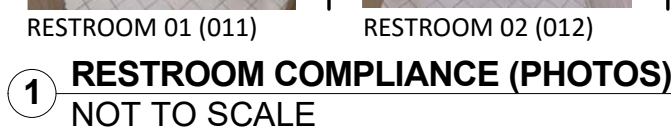

ISSUE DATE
06.06.16

REVISION


PROJECT NUMBER
6064

08924


Existing Plan

SHEET NUMBER

AS7.1

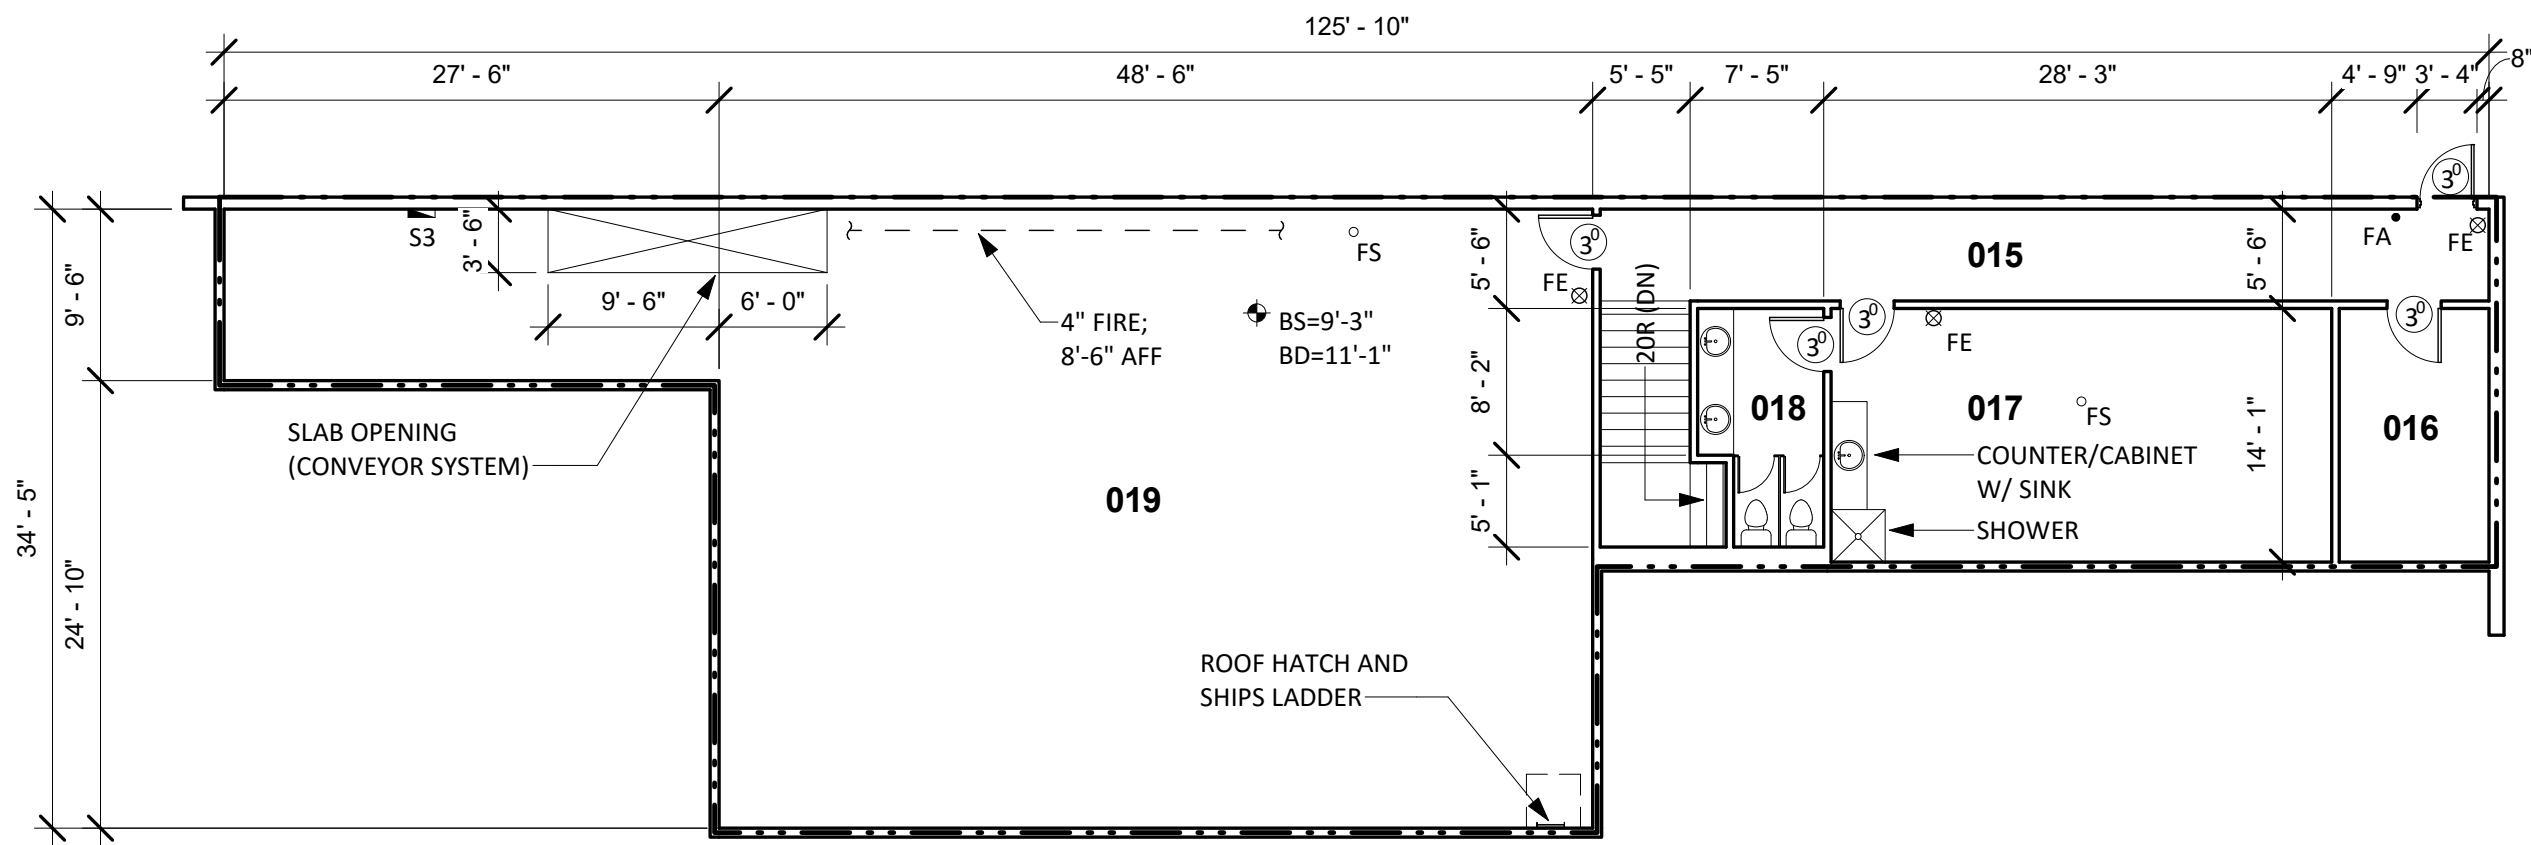

2 MEZZANINE - EXISTING FLOOR PLAN
3/32" = 1'-0"

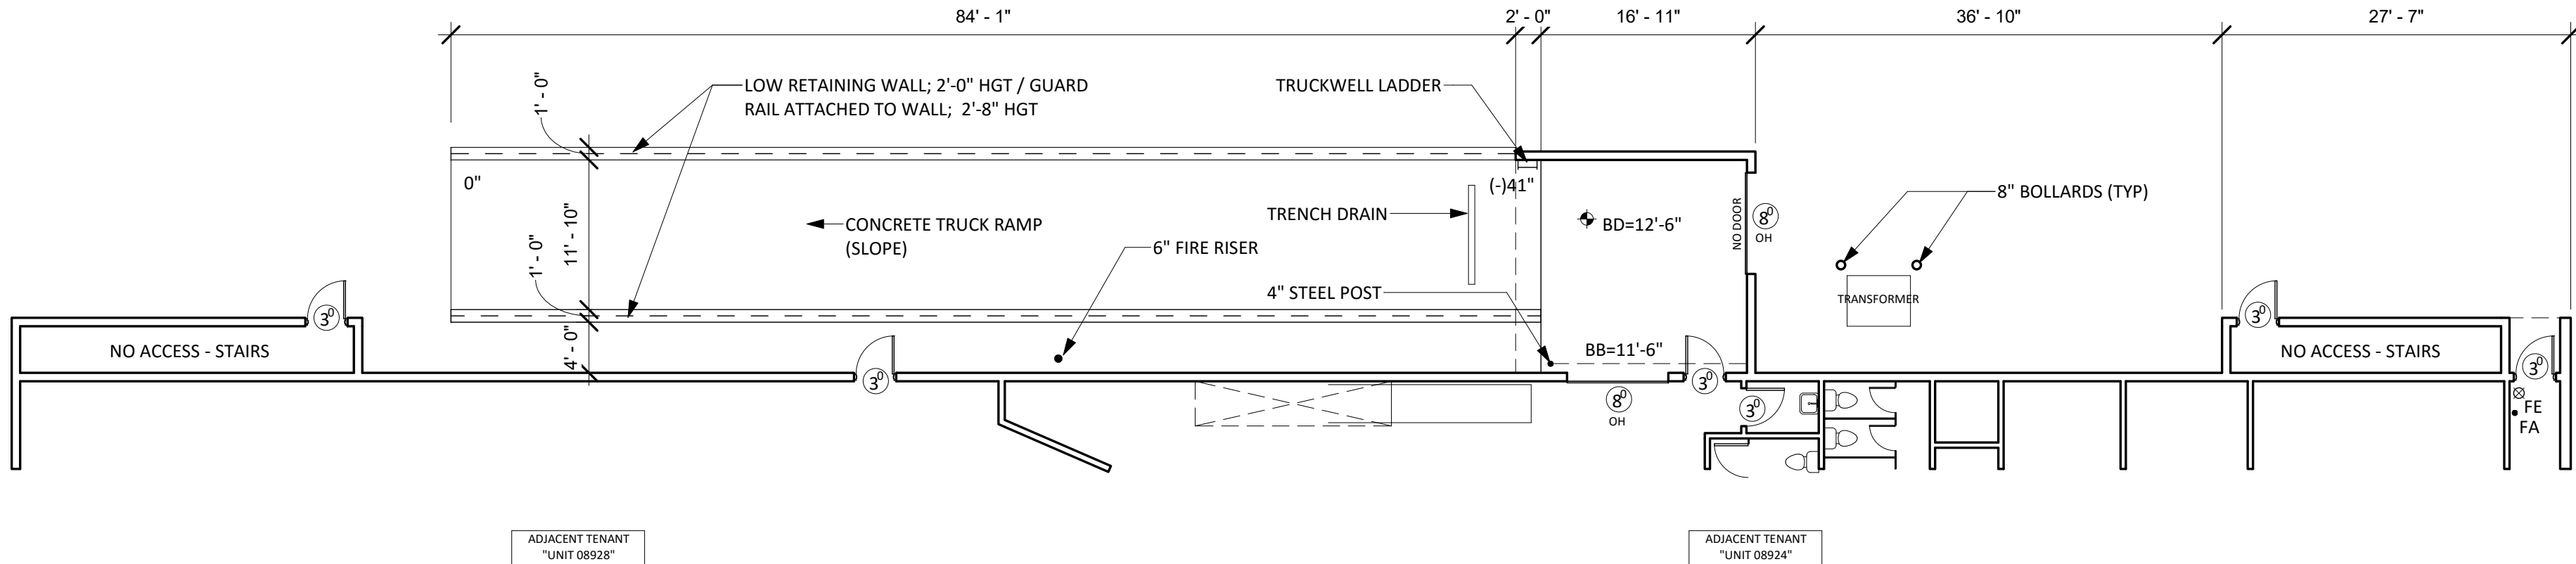

1 EXISTING LOADING DOCK PLAN
3/32" = 1'-0"

EXISTING FINISH/CONDITIONS SUMMARY (08924)									
ROOM	FLR MAT'L	FLR COND.	BASE	WALL MAT'L	WALL COND.	CLG MAT'L	CLG HGT	CLG COND.	ADD'L COMMENTS
001	CARPET	GOOD	4" RUBBER	GYP (PTD)	GOOD	ACT	12'-0"	GOOD	
002	VCT	FAIR	4" RUBBER	GYP (PTD)	GOOD	ACT	12'-0"	GOOD	
003	VCT	FAIR	4" RUBBER	GYP (PTD)	GOOD	ACT	12'-0"	GOOD	
004	VCT	FAIR	4" RUBBER	GYP (PTD)	GOOD	ACT	12'-0"	GOOD	
005	CARPET	FAIR	4" RUBBER	GYP (PTD)	GOOD	ACT	8'-0"	GOOD	
006	VCT	FAIR	4" RUBBER	GYP (PTD)	GOOD	ACT	8'-0"	GOOD	
007	CARPET	FAIR	4" RUBBER	GYP (PTD)	GOOD	ACT	8'-0"	GOOD	
008	VCT	FAIR	4" RUBBER	GYP (PTD)	GOOD	ACT	9'-0"	FAIR	
009	VCT	FAIR	4" RUBBER	GYP (PTD)	GOOD	ACT	9'-0"	FAIR	
010	VCT	FAIR	4" RUBBER	GYP (PTD)	GOOD	ACT	8'-0"	GOOD	
011	CERAMIC TILE	FAIR	--	CERAMIC TILE	GOOD	ACT	8'-0"	FAIR	
012	CERAMIC TILE	FAIR	--	CERAMIC TILE	GOOD	ACT	8'-0"	FAIR	
013	EXPOSED CONC	FAIR	--	GYP	FAIR	OPEN TO STRUCTURE	--	--	
014	EXPOSED CONC	FAIR	--	GYP	FAIR	OPEN TO STRUCTURE	--	--	
015	VCT	FAIR	4" RUBBER	GYP (PTD)	GOOD	ACT	7'-10"	FAIR	
016	VCT	FAIR	4" RUBBER	GYP (PTD)	GOOD	ACT	7'-10"	FAIR	
017	VCT	FAIR	4" RUBBER	GYP (PTD)	GOOD	ACT	7'-10"	FAIR	
018	CERAMIC TILE	FAIR	--	CERAMIC TILE	GOOD	ACT	8'-0"	GOOD	
019	EXPOSED CONC	GOOD	--	CMU / GYP	GOOD	OPEN TO STRUCTURE	--	--	

NOTE
01) STOREFRONT: DARK BRONZE/GLASS (FAIR CONDITION)

CONDITION EVALUATION DEFINITION:
(GOOD) - AVERAGE/ABOVE AVERAGE CONDITION. NO REMEDIAL WORK IS RECOMMENDED OR REQUIRED.
(FAIR) - AVERAGE CONDITION. SOME WORK IS RECOMMENDED TO RETURN TO GOOD CONDITION
(POOR) - BELOW AVERAGE CONDITION. SIGNIFICANT WORK SHOULD BE ANTIPATED TO RESTORE



NORTH

ISSUE DATE
06.06.16

REVISIONS		

PROJECT NUMBER
6064

08924
Schedules

SHEET NUMBER

AS7.2