


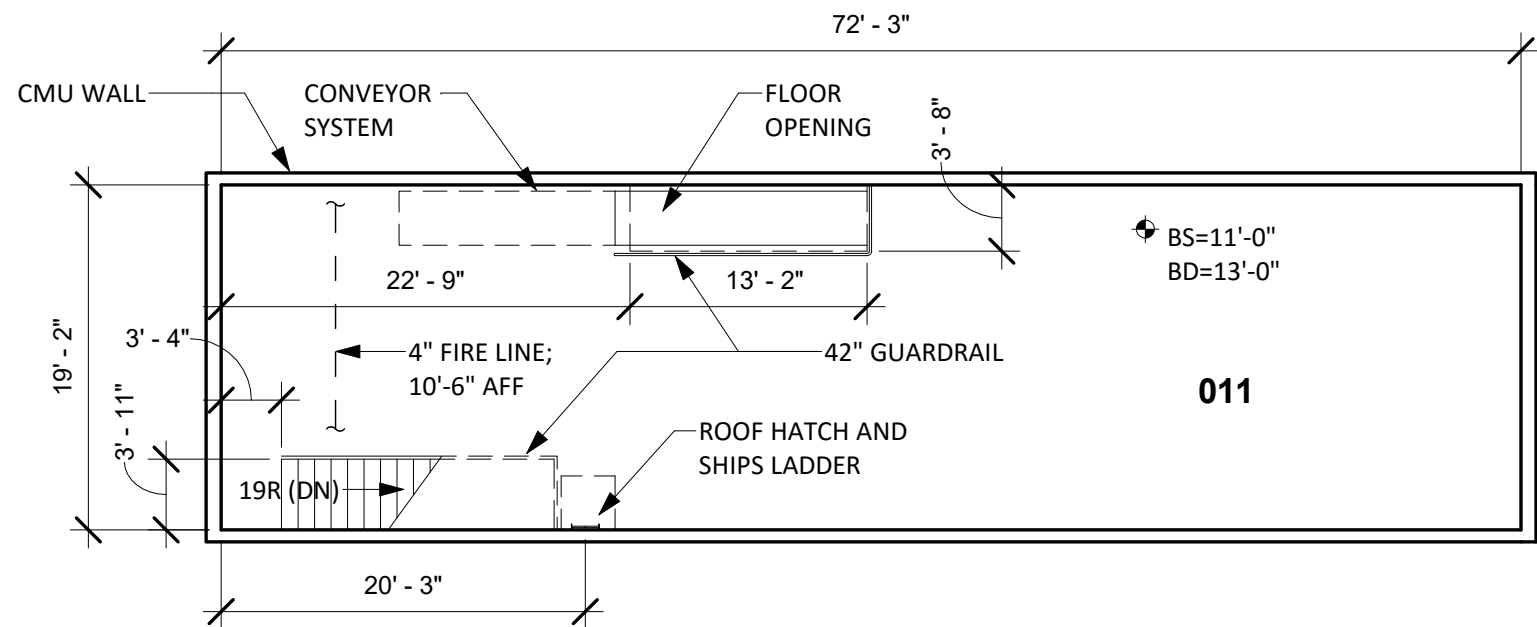

5 MEZZANINE - EXISTING FLOOR PLAN
3/32" = 1'-0"



PANEL A



PANEL B



PANEL C



PANEL D




ELECTRIC METER

EXISTING ELECTRICAL SUMMARY						
COMPONENT	MANUFACTURE	CATALOG NO.	VOLTAGE	AMPS	PHASING	CIRCUITS
PANELBOARD (A)	MURRAY	LC4242L3225CU	208Y/120	225	3PH/4W	40 USED
PANELBOARD (B)	SQUARE D	NOQ-699806F	208Y/120	225	3PH/4W	42 USED
PANELBOARD (C)	SQUARE D	NOQ-699806F	208Y/120	225	3PH/4W	42 USED
PANELBOARD (D)	SQUARE D	69980-5E	120/208	600	3PH/4W	7 USED
						W/ MAIN SWITCH (600A)


EXISTING FINISH/CONDITIONS SUMMARY (08912)								
ROOM	FLR MAT'L	FLR COND.	BASE	WALL MAT'L	WALL COND.	CLG MAT'L	CLG HGT	CLG COND.
001	CARPET	FAIR	4" WOOD	GYP (PTD)	FAIR	ACT	12'-0"	GOOD
002	EXPOSED CONC	FAIR	4" WOOD	GYP (PTD)	FAIR	ACT	8'-6"	FAIR
003	CERAMIC TILE	GOOD	4" WOOD	GYP (PTD)	GOOD	ACT	7'-8"	GOOD
004	CERAMIC TILE	GOOD	4" WOOD	GYP (PTD)	GOOD	ACT	7'-8"	GOOD
005	EXPOSED CONC	FAIR	--	GYP	POOR	ACT (GRID ONLY)	12'-0"	--
006	EXPOSED CONC	FAIR	--	GYP (PTD)	FAIR	OPEN TO STRUCTURE	--	--
007	EXPOSED CONC	FAIR	--	GYP (PTD)	FAIR	OPEN TO STRUCTURE	--	--
008	CERAMIC TILE	GOOD	6" WOOD	GYP (PTD)	FAIR	GYP (PTD)	7'-10"	FAIR
009	CERAMIC TILE	GOOD	6" WOOD	GYP (PTD)	FAIR	GYP (PTD)	7'-10"	FAIR
010	CERAMIC TILE	GOOD	4" WOOD	GYP (PTD)	FAIR	ACT	7'-8"	POOR
011	EXPOSED CONC	GOOD	--	CMU (PTD)	FAIR	ACT	7'-8"	POOR

NOTE
01) STOREFRONT: DARK BRONZE/GLASS (FAIR CONDITION)

CONDITION EVALUATION DEFINITION:
(GOOD) - AVERAGE/ABOVE AVERAGE CONDITION. NO REMEDIAL WORK IS RECOMMENDED OR REQUIRED.
(FAIR) - AVERAGE CONDITION. SOME WORK IS RECOMMENDED TO RETURN TO GOOD CONDITION
(POOR) - BELOW AVERAGE CONDITION. SIGNIFICANT WORK SHOULD BE ANTICIPATED TO RESTORE

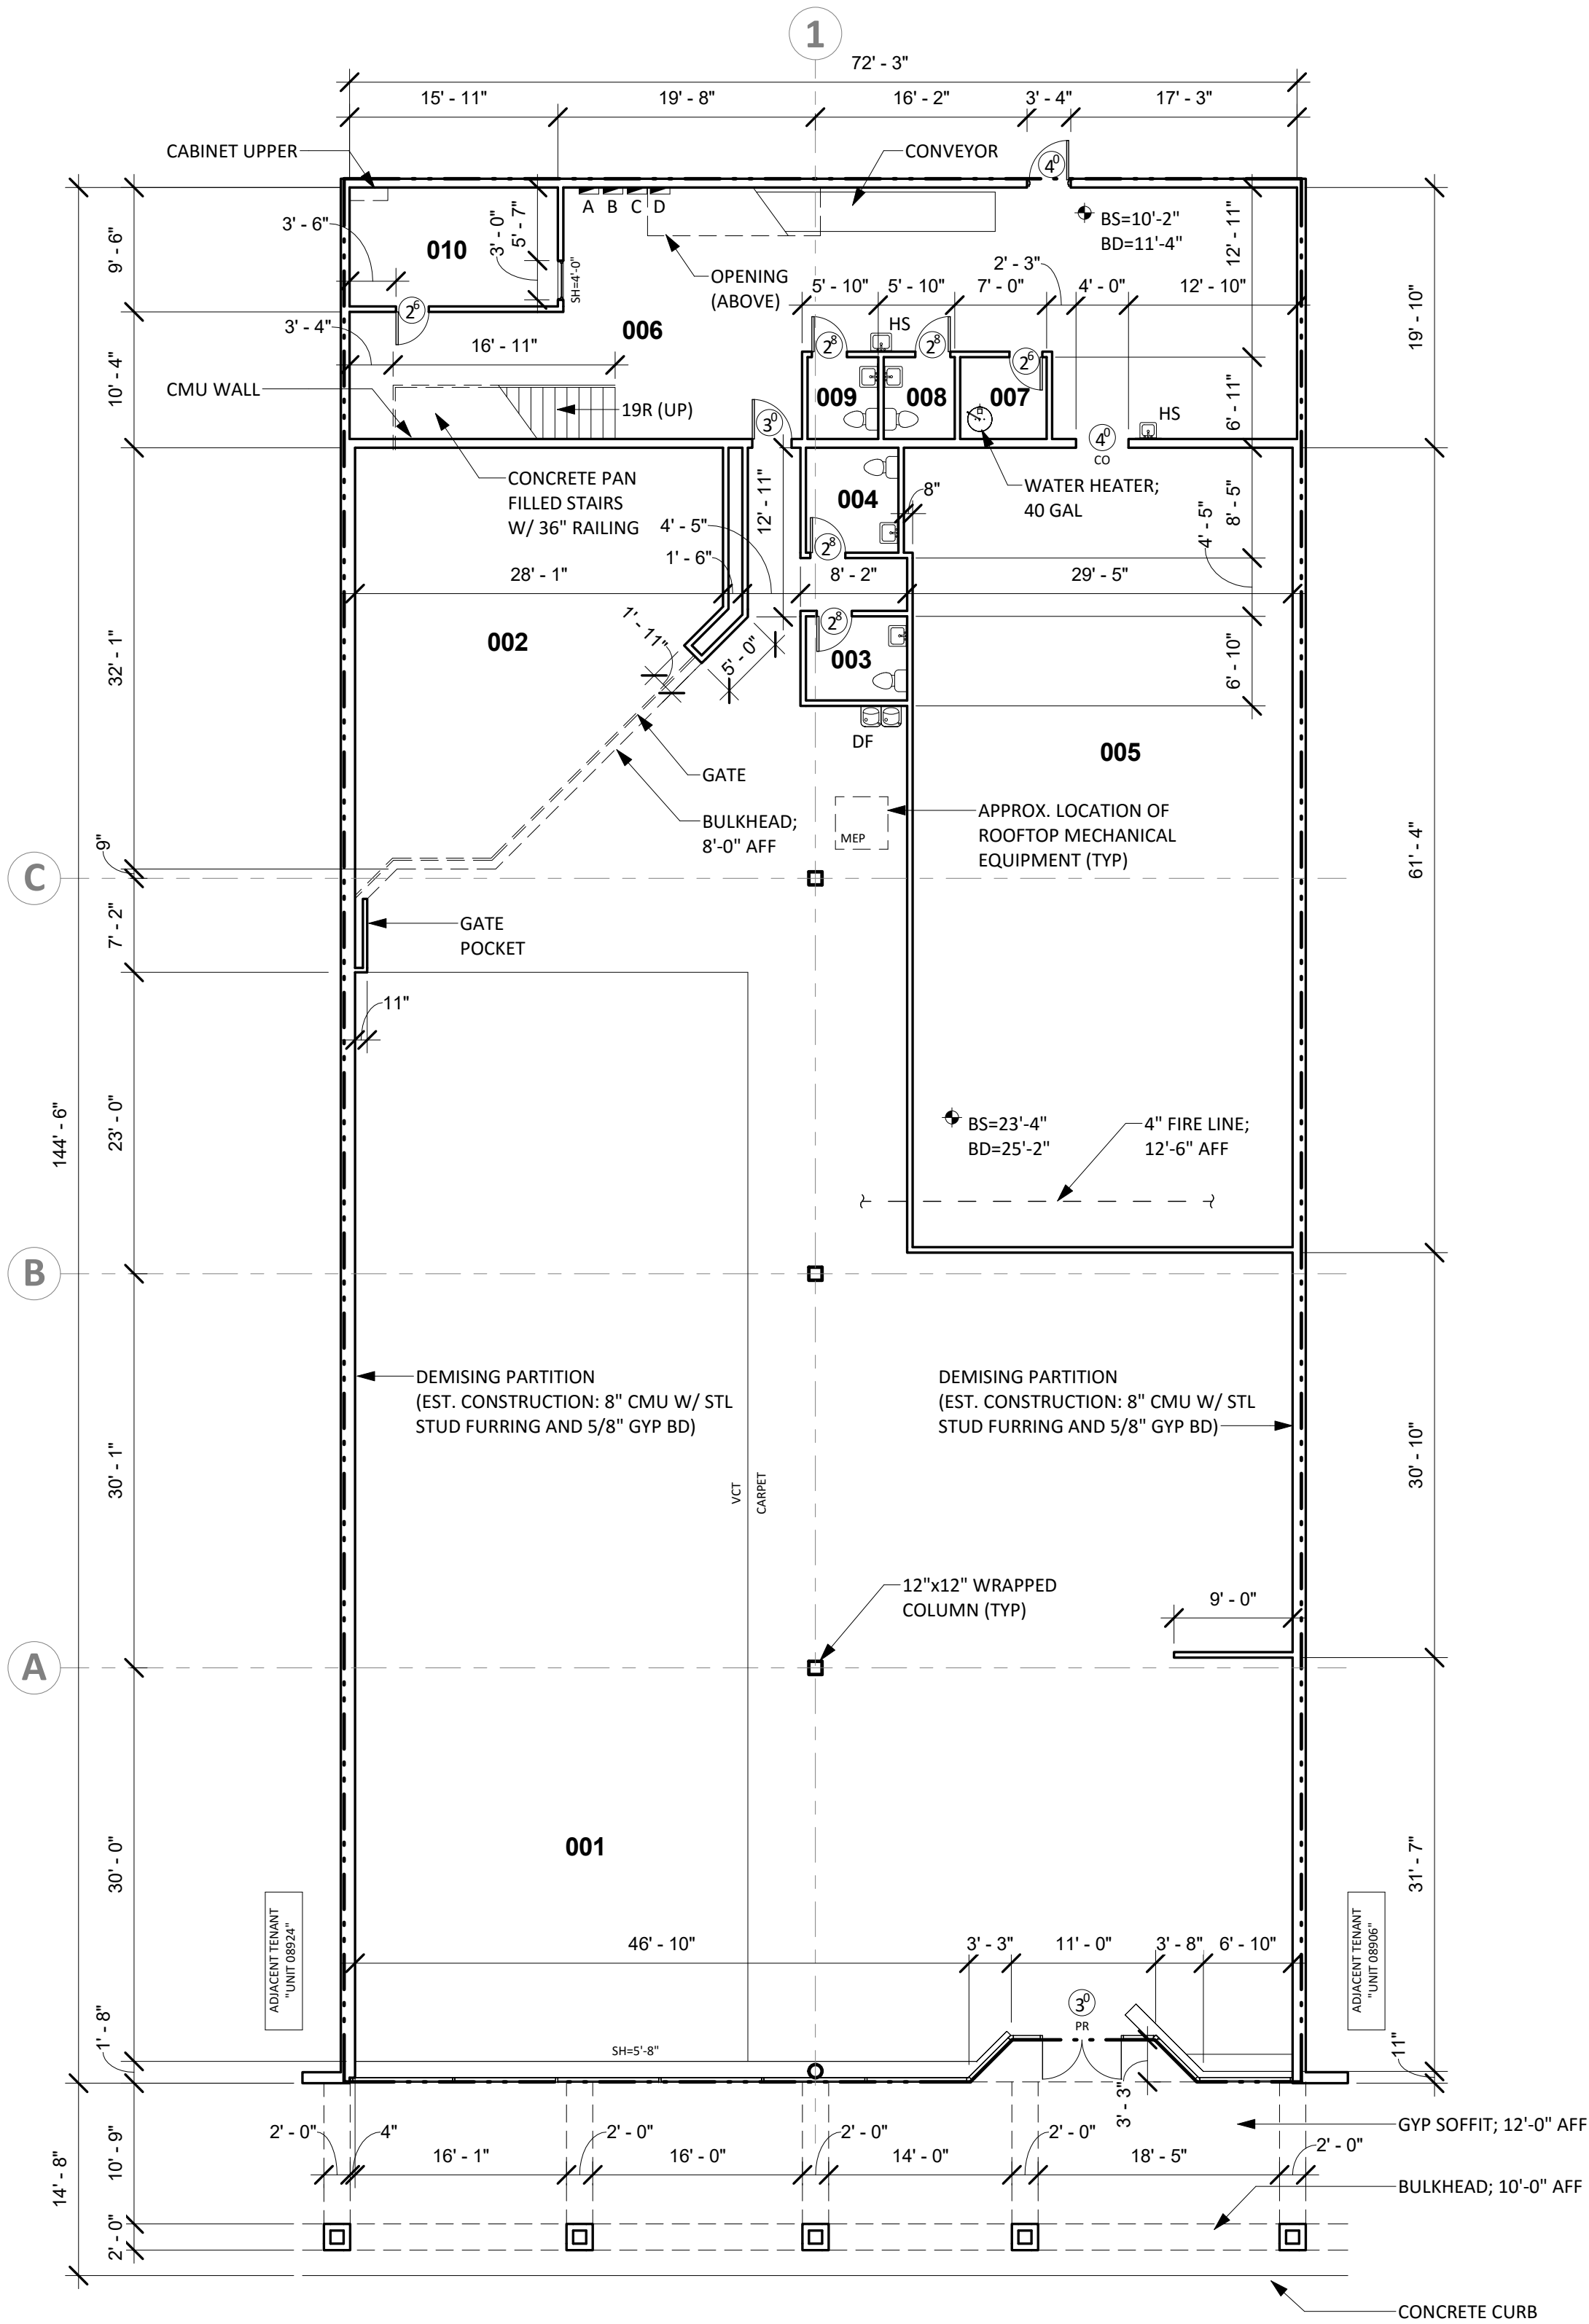


4 EXISTING FLOOR PLAN
3/32" = 1'-0"

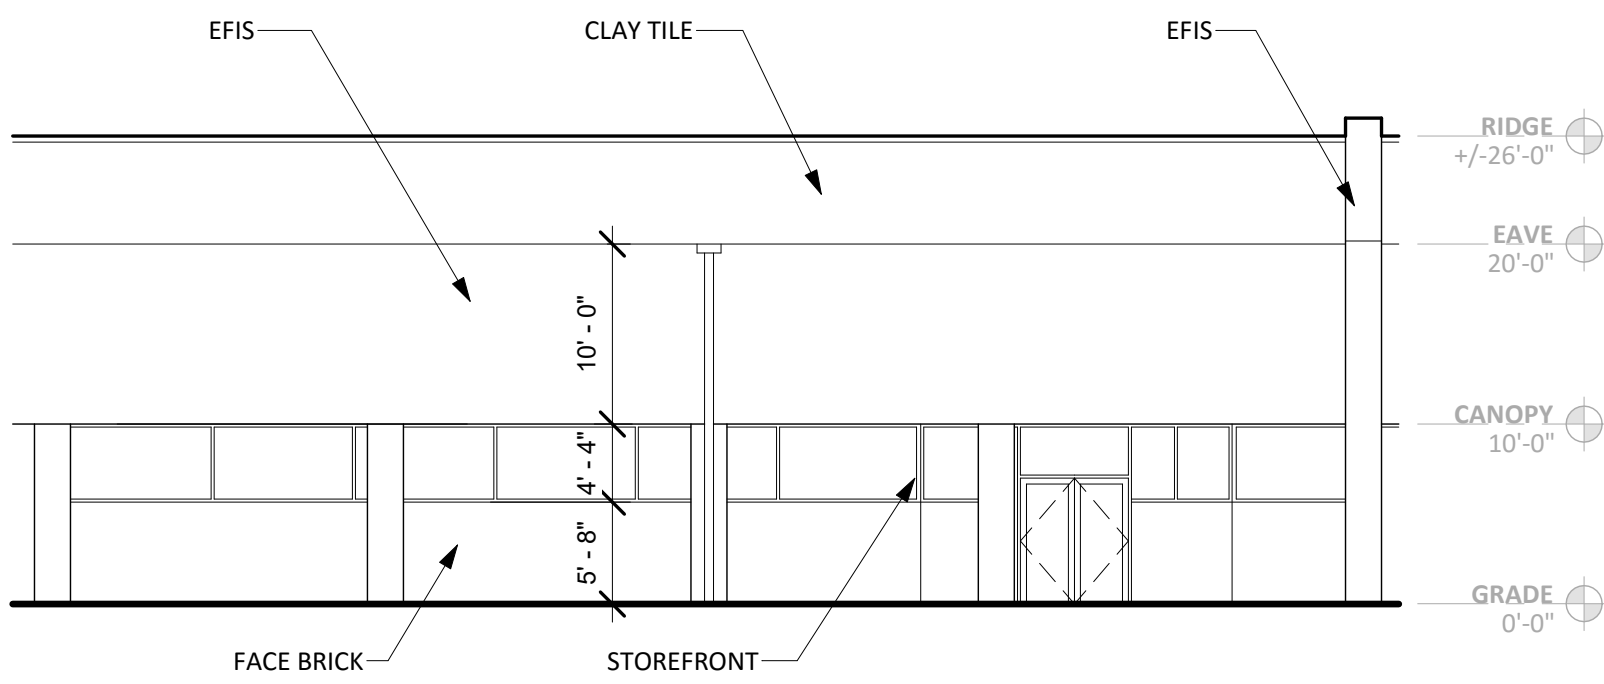

3 FRONT ELEVATION
3/32" = 1'-0"

VICINITY MAP

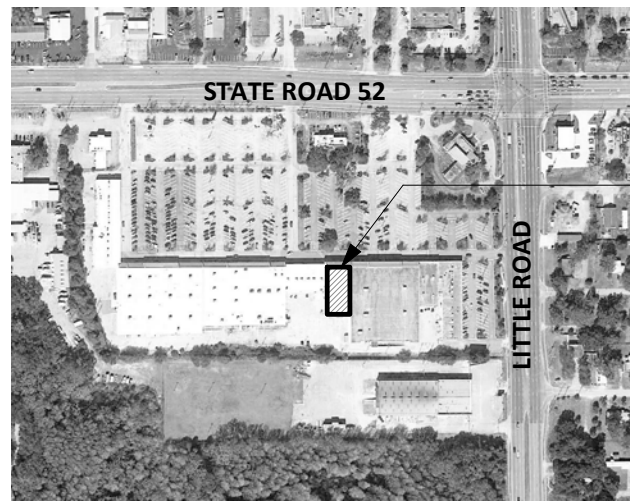

DISCLAIMER:
THESE DOCUMENTS HAVE BEEN PREPARED FOR INFORMATION ONLY AND ARE NOT PROVIDED FOR CONSTRUCTION. ALL DIMENSIONS AND EXISTING CONDITIONS MUST BE FIELD VERIFIED PRIOR TO ANY CONSTRUCTION.
FIELD MEASUREMENTS ARE RECORDED TO THE NEAREST 1/32" AS DOCUMENTED IN THE FINAL CAD (DWG) DOCUMENT. DIMENSIONS SHOWN ARE ROUNDED TO THE NEAREST 1" FOR CLARITY.

GENERAL INFORMATION:
NO. OF LEVELS: 1 (+ MEZZANINE)
BUILDING HEIGHT: +/- 26'-0"
(TOP OF PARAPET)
RESTROOM (ADA) COMPLIANCE: NON-COMPLIANT
*REFER TO LOD SUPPLEMENT
STRUCTURAL SPOT ELEVATIONS
*REFER TO PLAN FOR LOCATIONS
BS = BOTTOM OF STRUCT.
BD = BOTTOM OF DECKING

FIRE ALARM: NO
FIRE PROTECTION (SPRINKER): YES
WATER METER: N/A
40 GAL
GAS METER: N/A



WATER HEATER



WATER HEATER - LABEL

LEGEND
HH/SH=4'-0" = SILL/HEAD HEIGHT
6" OH = DOOR WIDTH/TYPE
SPOT ELEVATION
FE = FIRE EXTINGUISHER
FA = FIRE ALARM (PULL STATION)
FS = FIRE STROBE
CF = CEILING FAN
RD = ROOF DRAIN (INTERNAL)




RESTROOM 01 (003)



RESTROOM 02 (004)



RESTROOM 03 (009)

 

RESTROOM 04 (008)

1 RESTROOM COMPLIANCE (PHOTOS)
NOT TO SCALE



2 ELEVATION (PHOTO)
NOT TO SCALE



NORTH