


VACINITY MAP

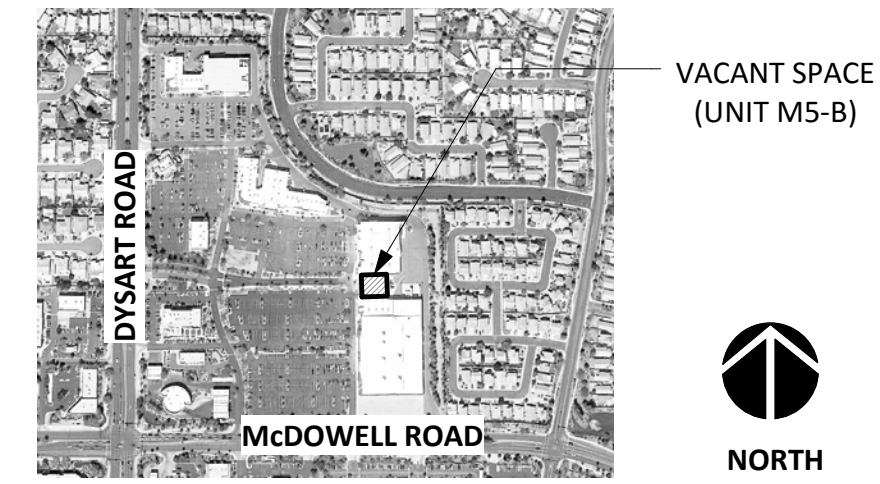

DISCLAIMER:
THESE DOCUMENTS HAVE BEEN PREPARED FOR INFORMATION ONLY AND ARE NOT PROVIDED FOR CONSTRUCTION. ALL DIMENSIONS AND EXISTING CONDITIONS MUST BE FIELD VERIFIED PRIOR TO ANY CONSTRUCTION.

FIELD MEASUREMENTS ARE RECORDED TO THE NEAREST 1/32" AS DOCUMENTED IN THE FINAL CAD (.DWG) DOCUMENT. DIMENSIONS SHOWN ARE ROUNDED TO THE NEAREST 1" FOR CLARITY.

GENERAL INFORMATION:


- NO. OF LEVELS: 1
- BUILDING HEIGHT: +/- 26'-6"
(TOP OF PARAPET)
- RESTROOM (ADA) COMPLIANCE: COMPLIANT
- STRUCTURAL SPOT ELEVATIONS
*REFER TO PLAN FOR LOCATIONS
- BJ = BOTTOM OF JOIST
- BP = BOTTOM OF PURLIN
- BB = BOTTOM OF BEAM
- BD = BOTTOM OF METAL ROOF DECKING
- FIRE ALARM: YES
- FIRE PROTECTION (SPRINKER): YES

LEGEND

- HH/SH=4'-0" = HEAD HEIGHT / SILL HEIGHT
- 6" OH = DOOR WIDTH / TYPE
- 3'-0" = SPOT ELEVATION
- FE = FIRE EXTINGUISHER
- FA = FIRE ALARM (PULL STATION)
- FS = FIRE STROBE
- CF = CEILING FAN



1 ELEVATION (PHOTO)
1/8" = 1'-0"

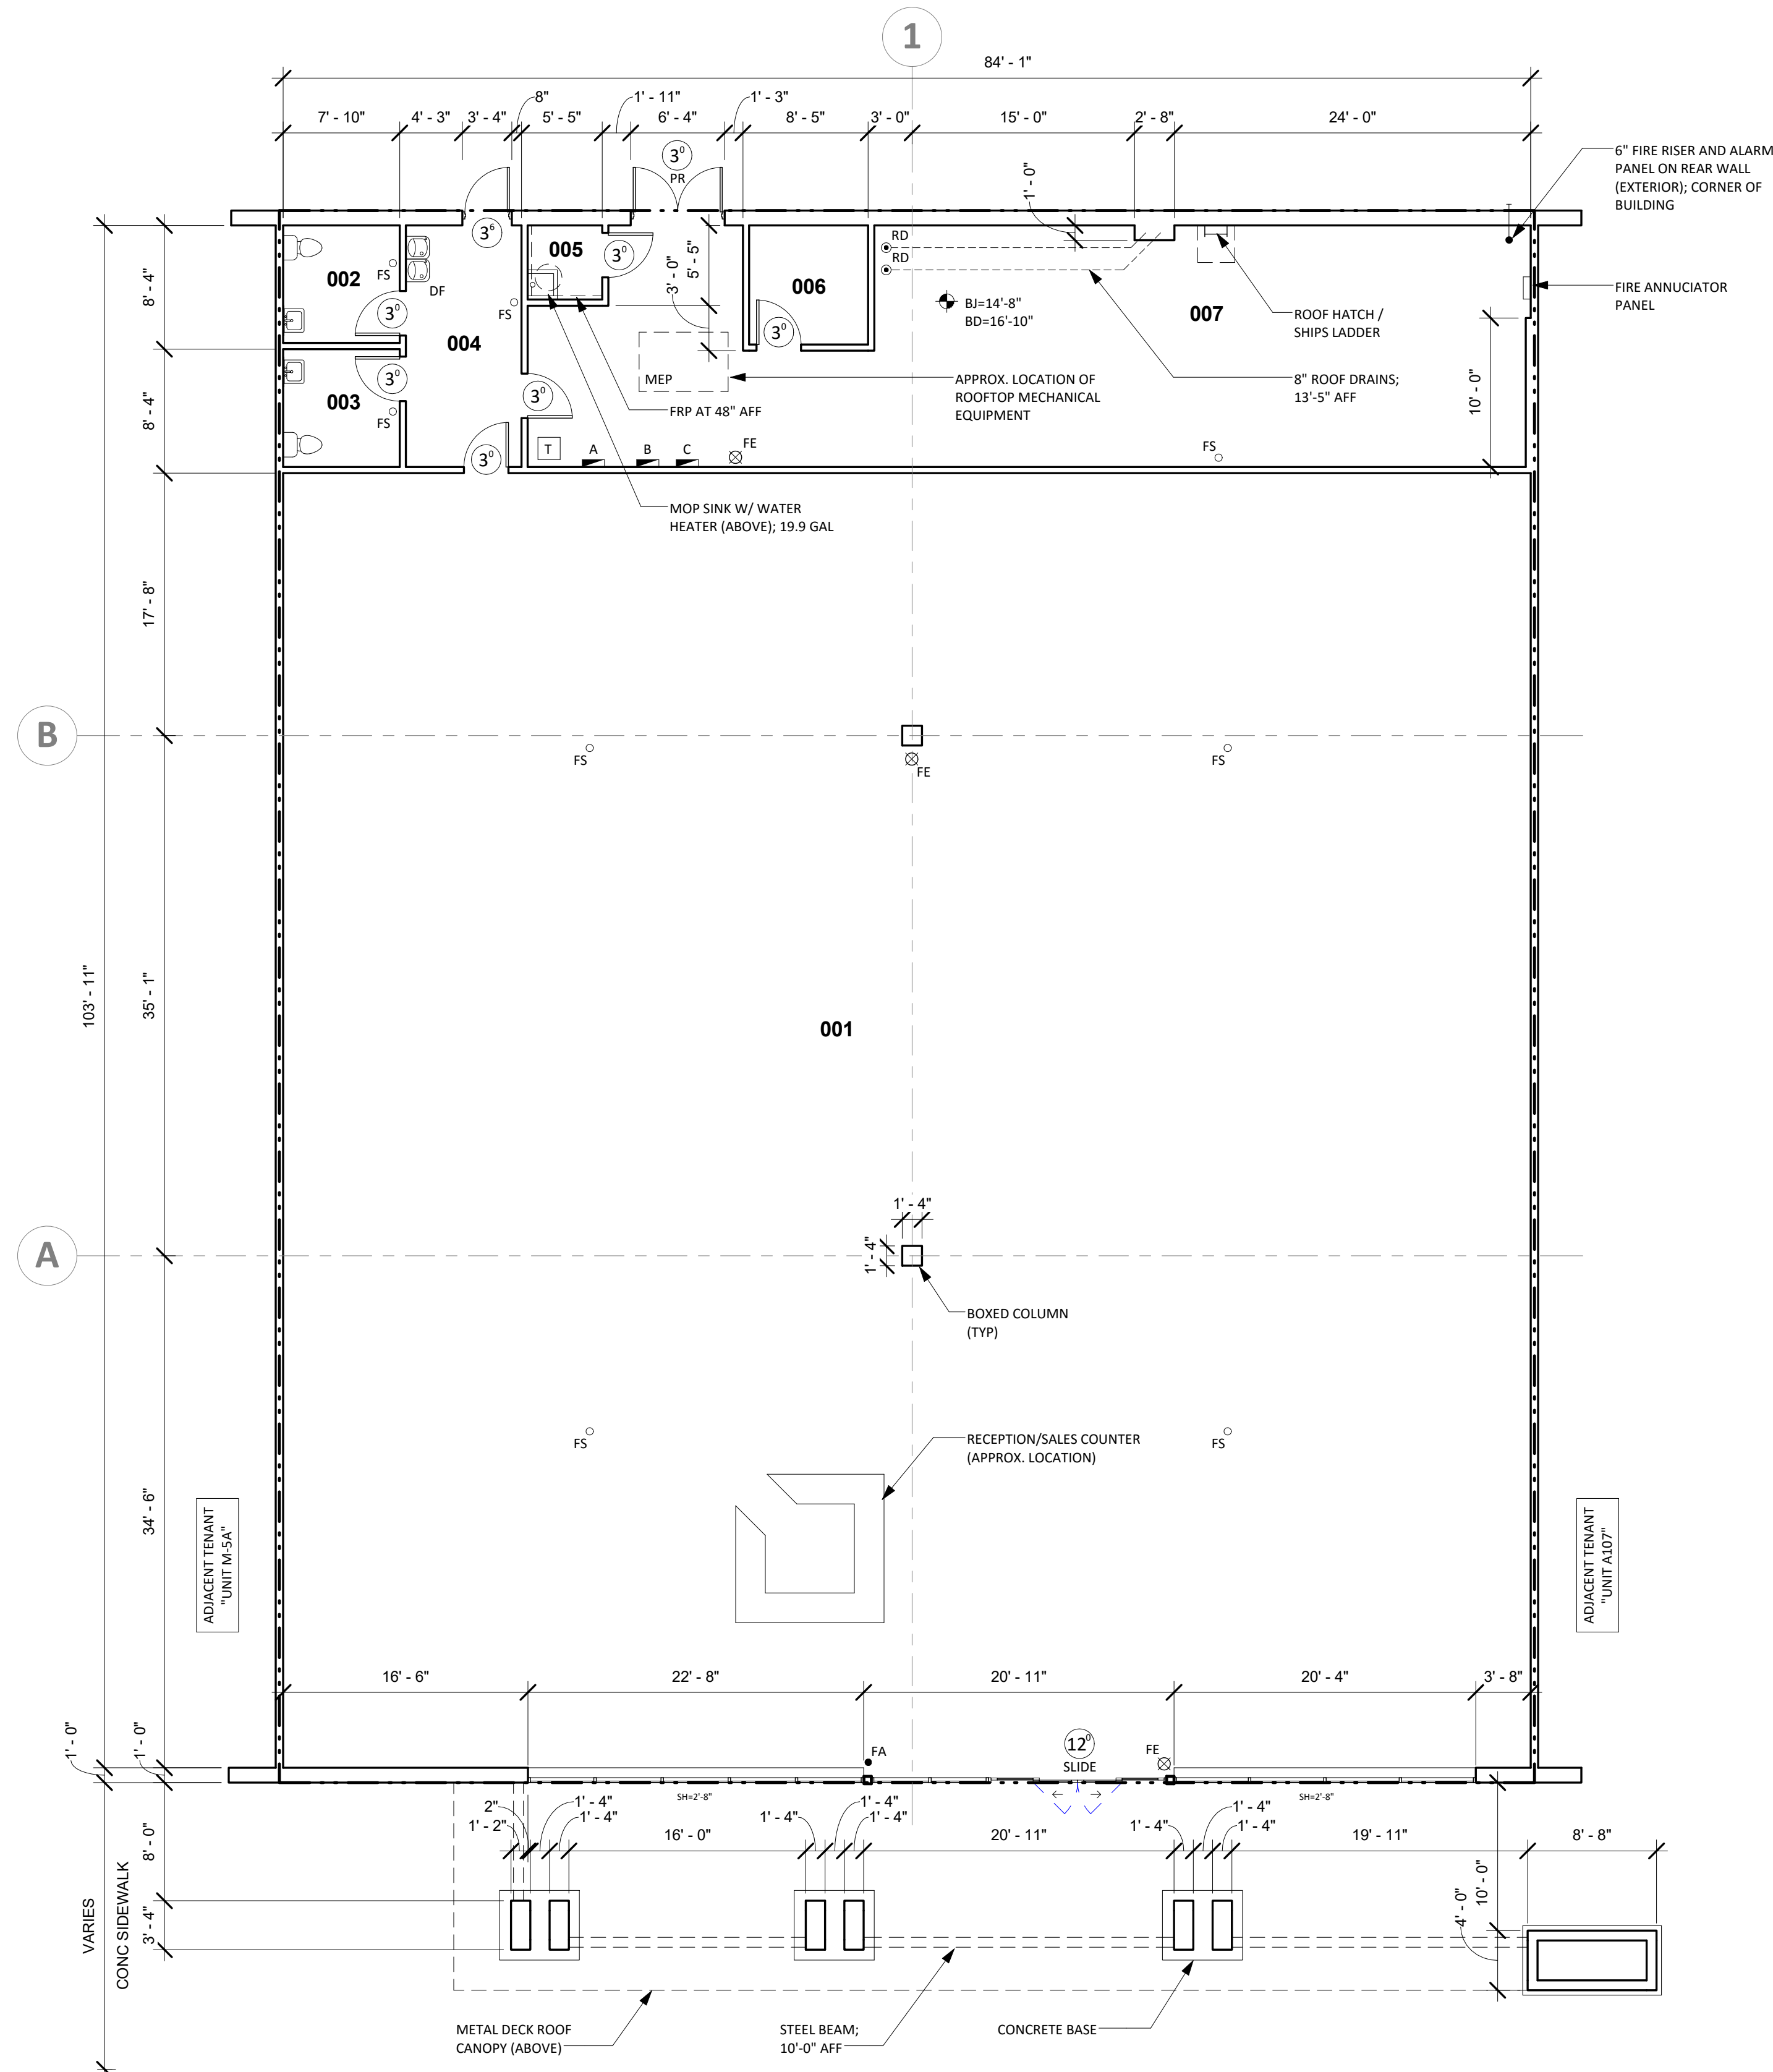

2 EXISTING FLOOR PLAN
1/8" = 1'-0"