


MCKINNEY MARKETPLACE
MCKINNEY, TEXAS
DESIGN PACKAGE
07.22.16







OVERALL SITE PLAN SCALE 1"=100'

SUITE	AREA	USE
#101	1,800 SF	COFFEE
#102	1,400 SF	RESTAURANT
#103	3,400 SF	RETAIL
#104	1,900 SF	RESTAURANT

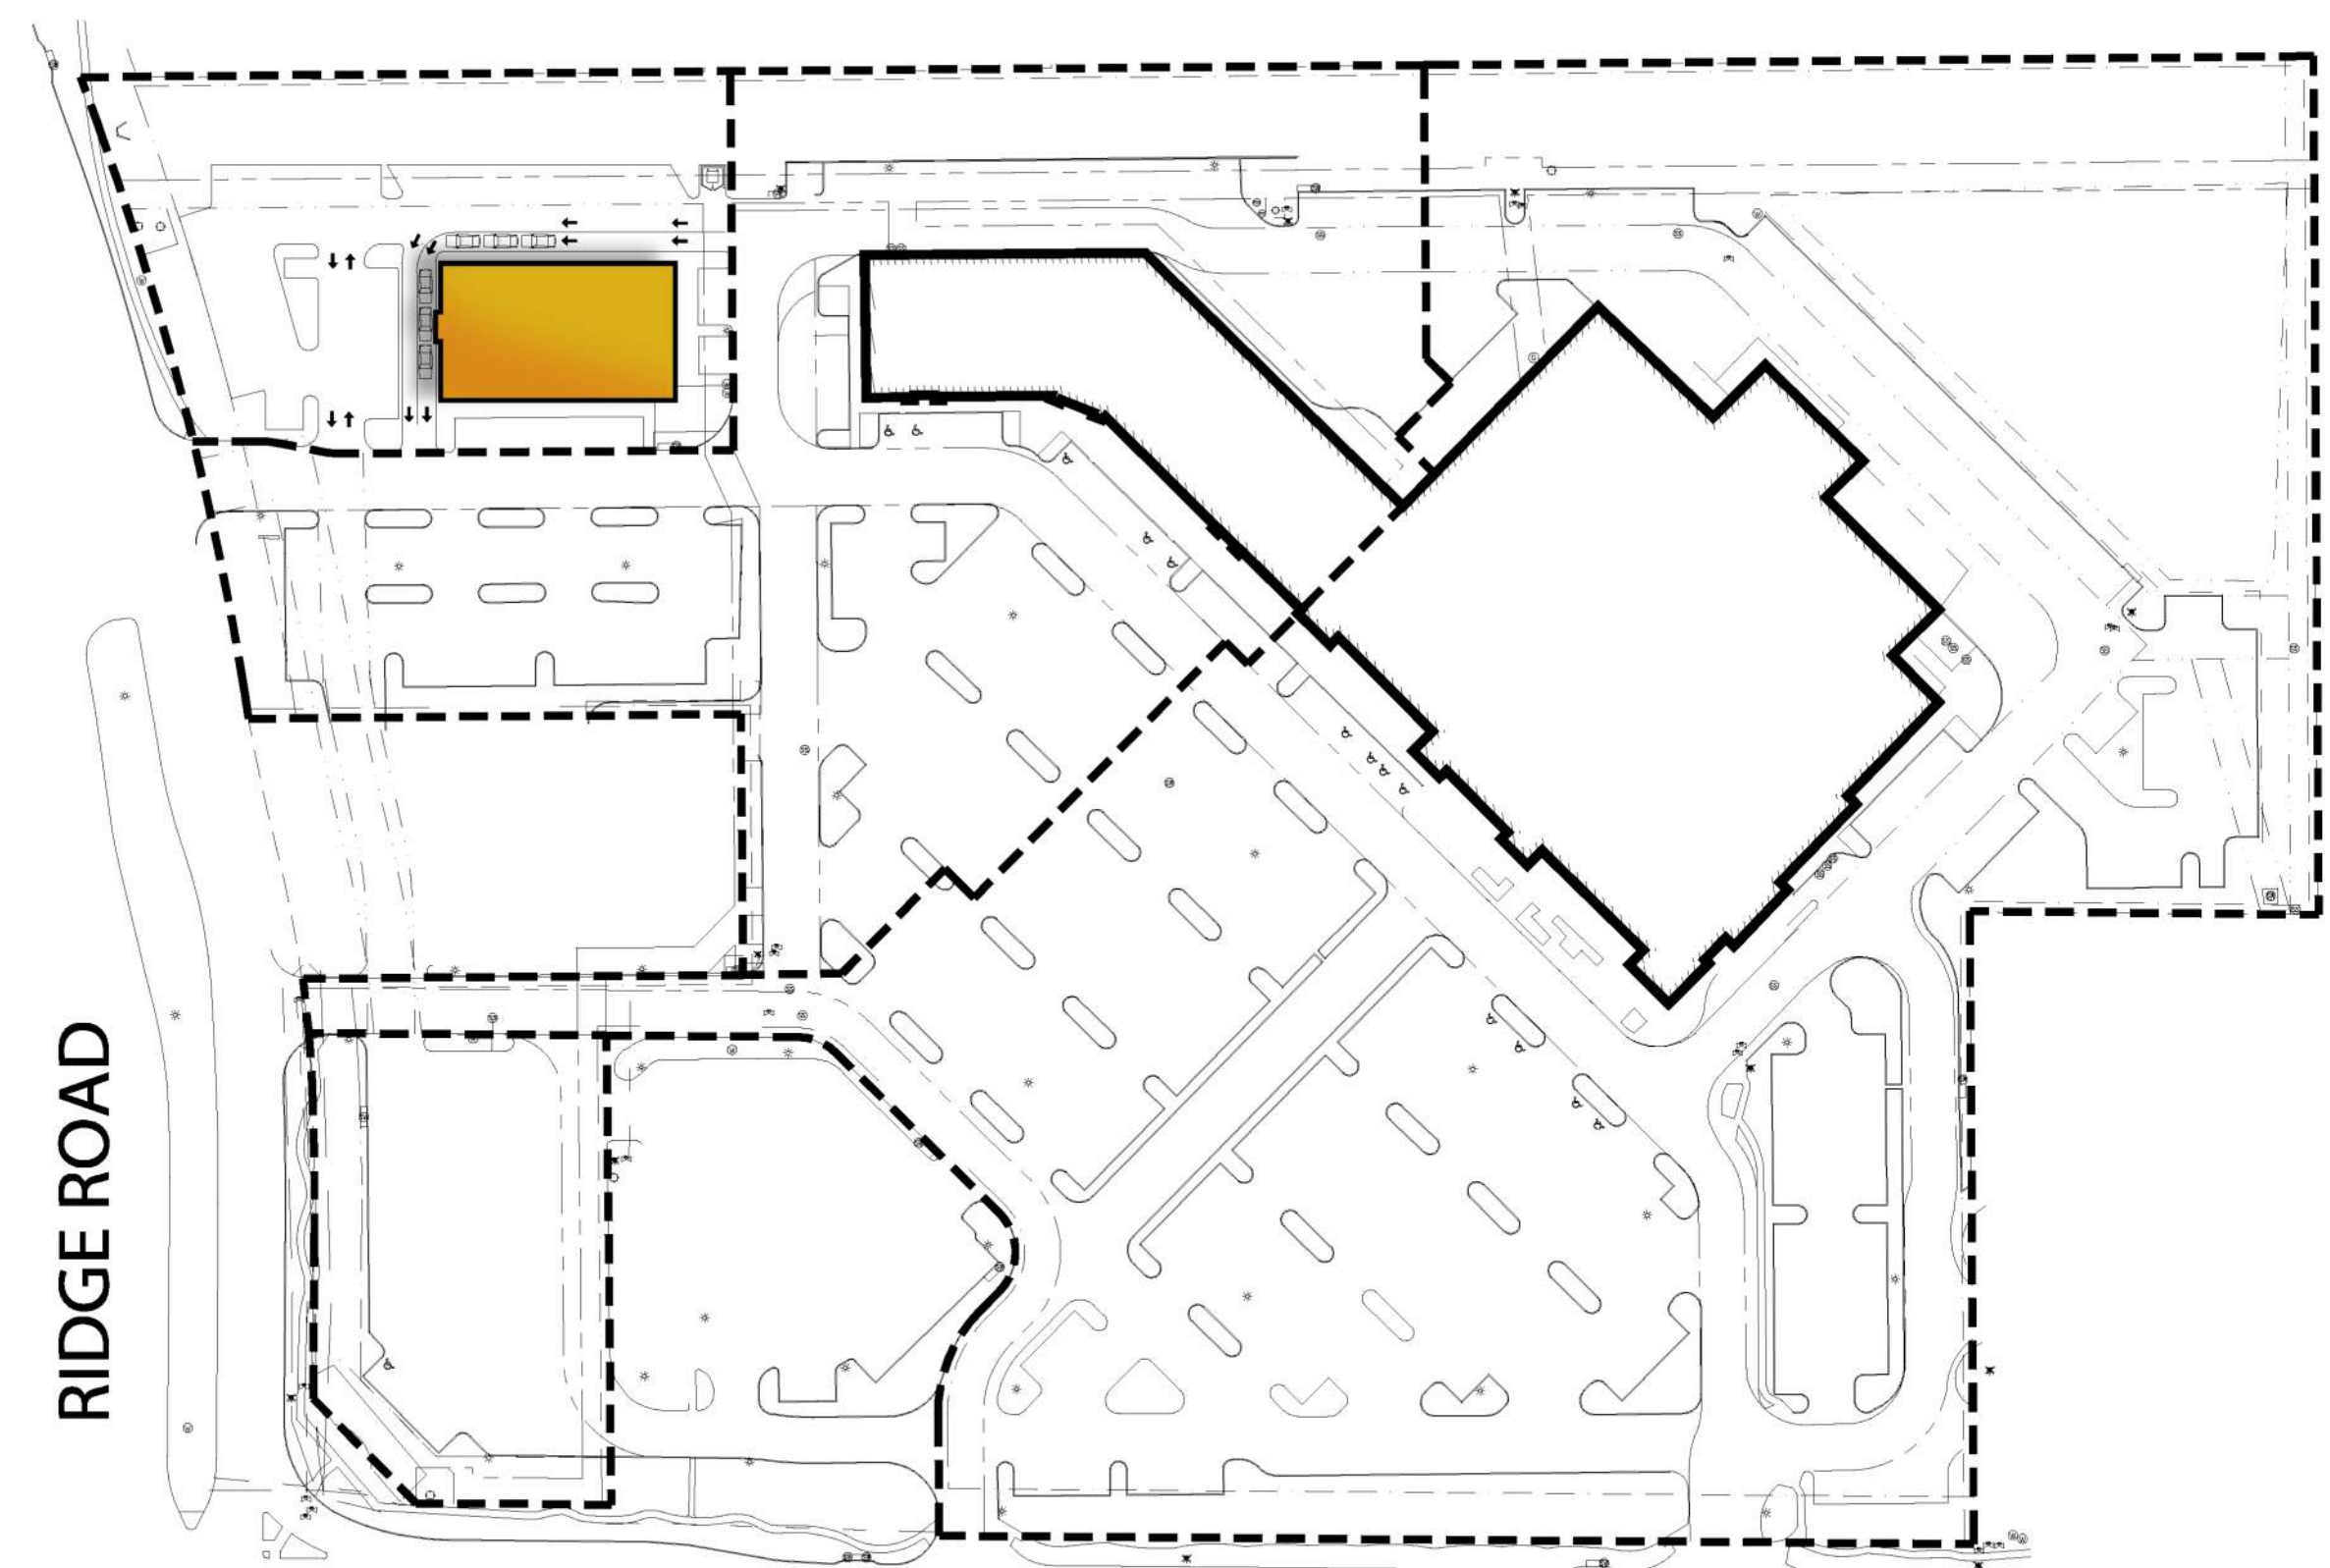

Scale: 1" = 100'-0"



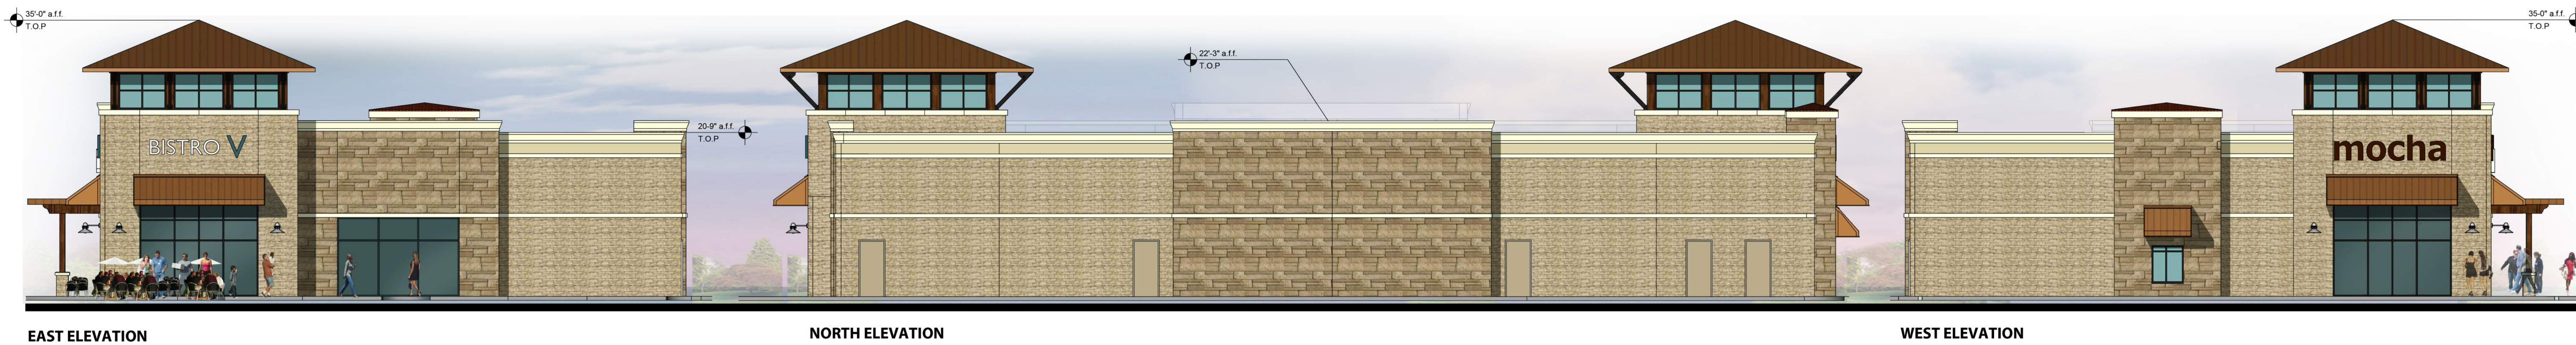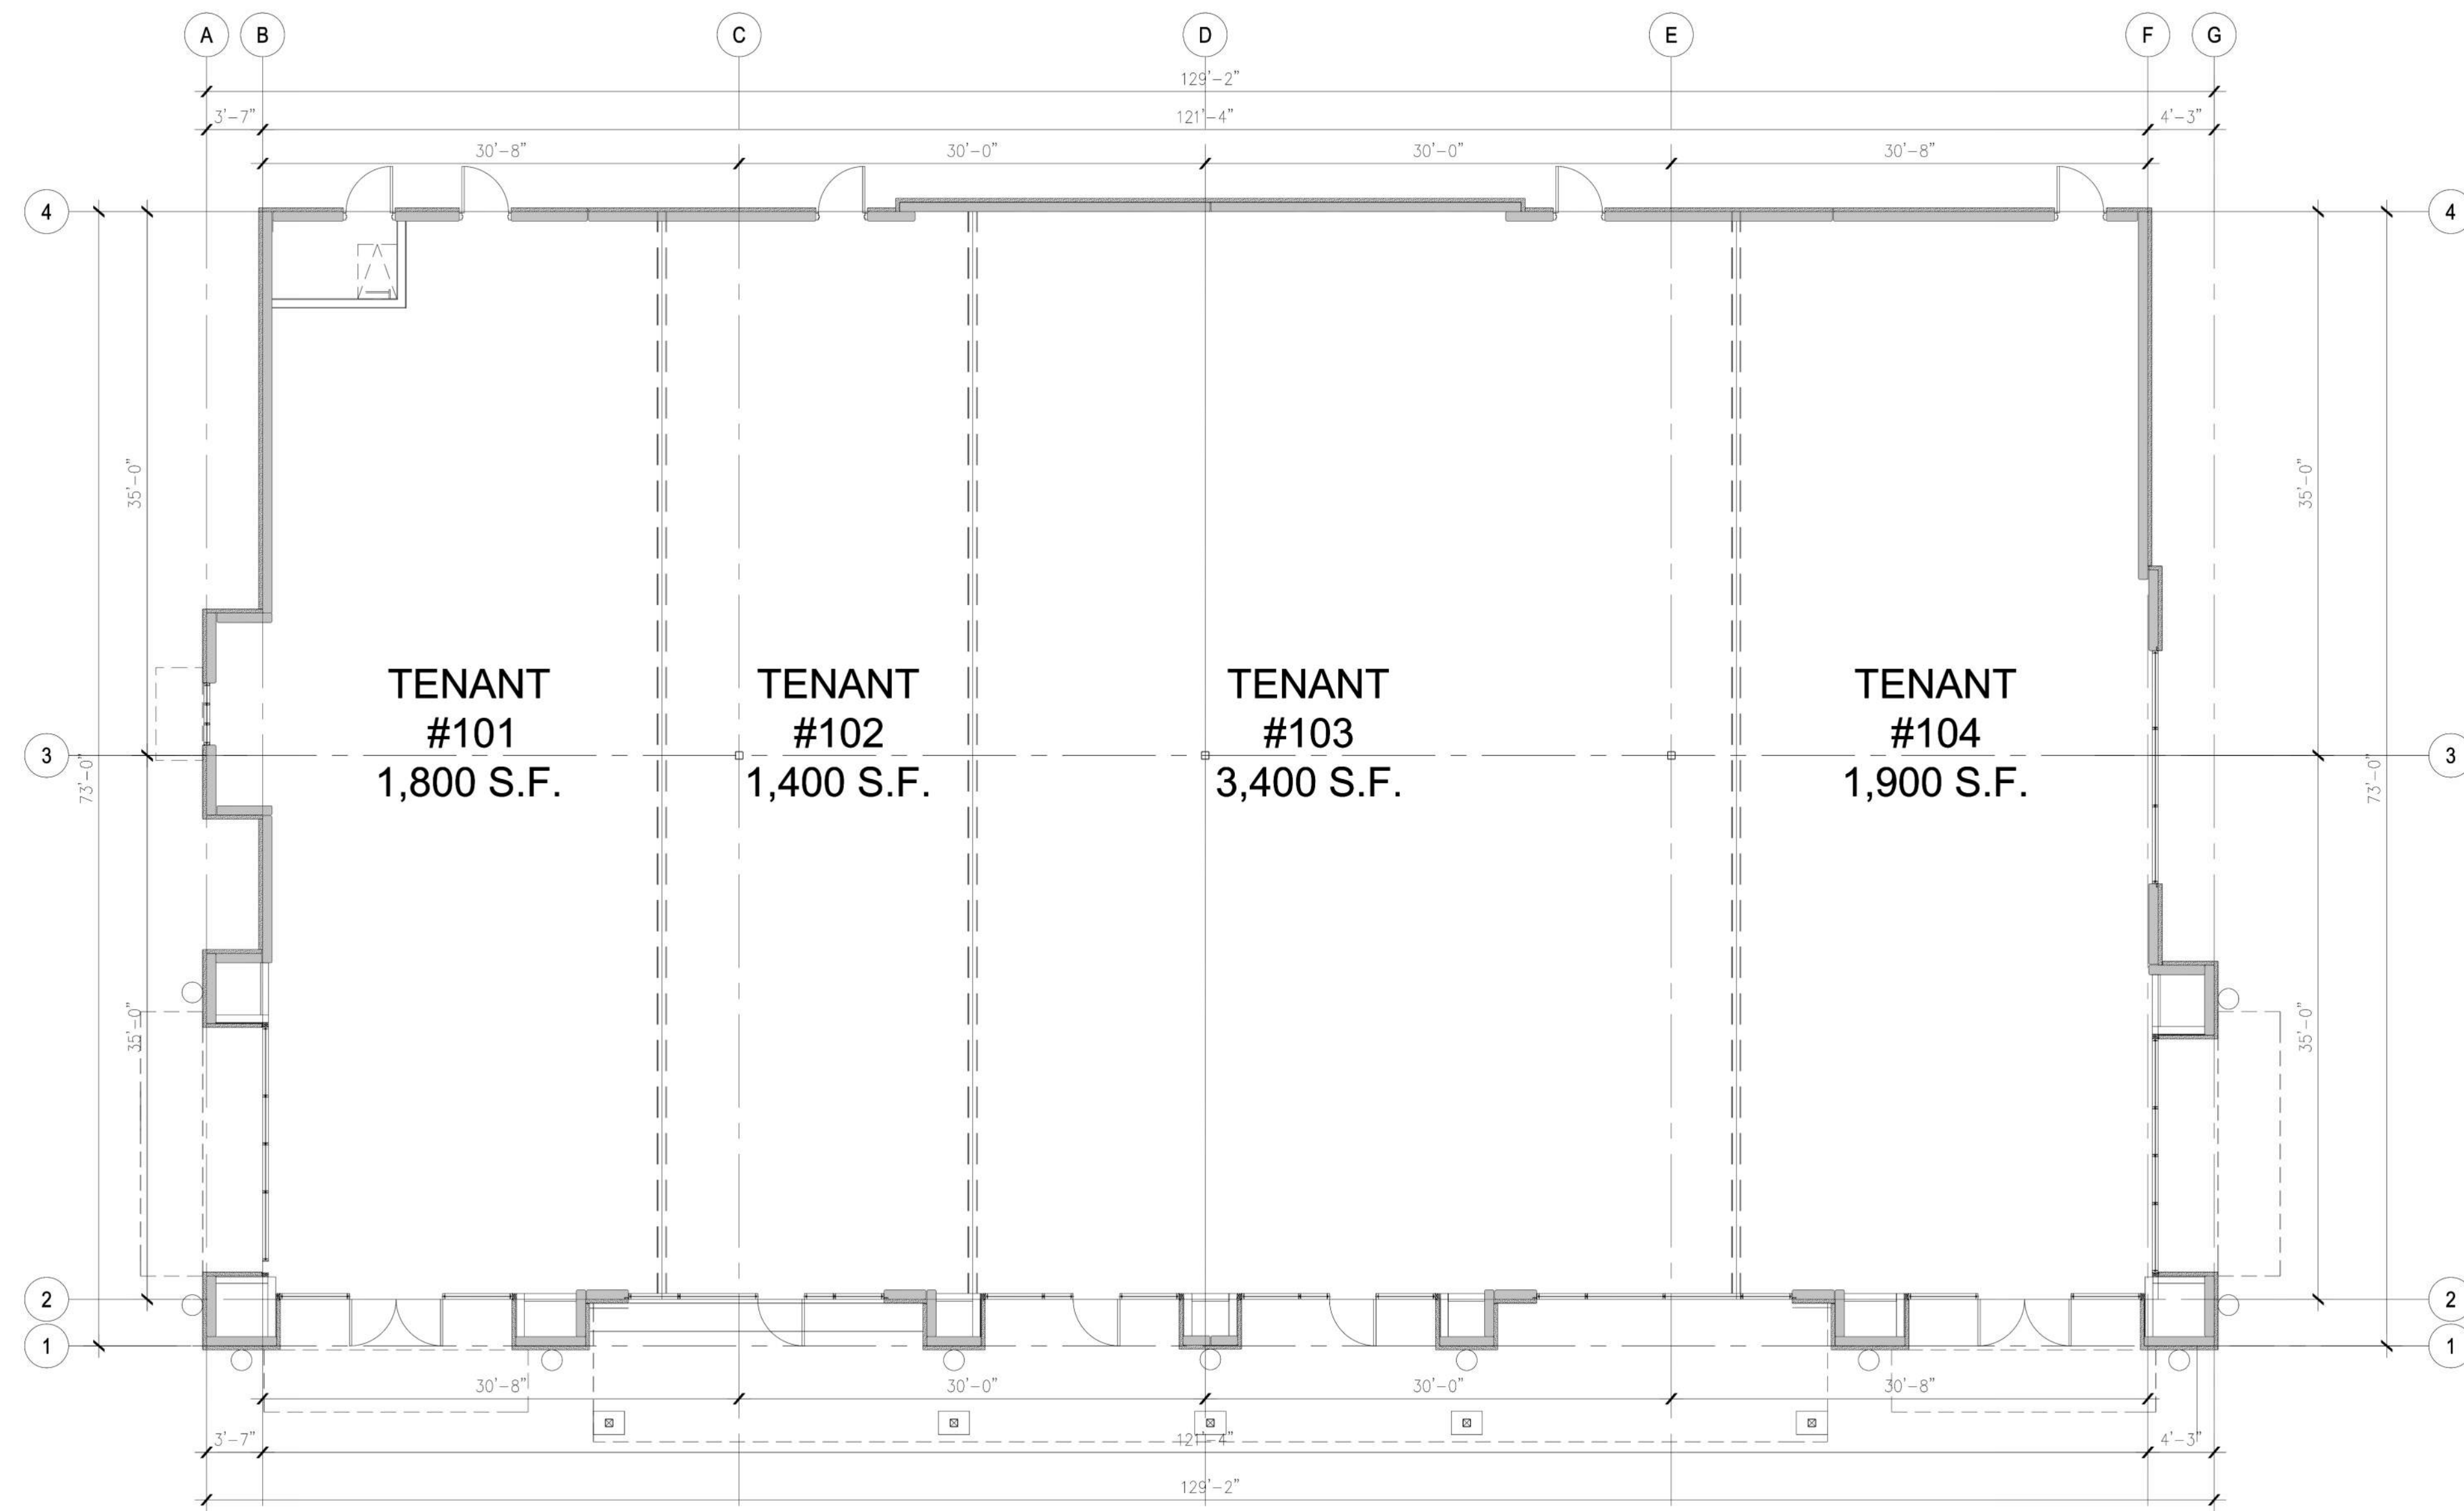

BUILDING ELEVATIONS - OPTION B











OVERALL AERIAL PERSPECTIVE

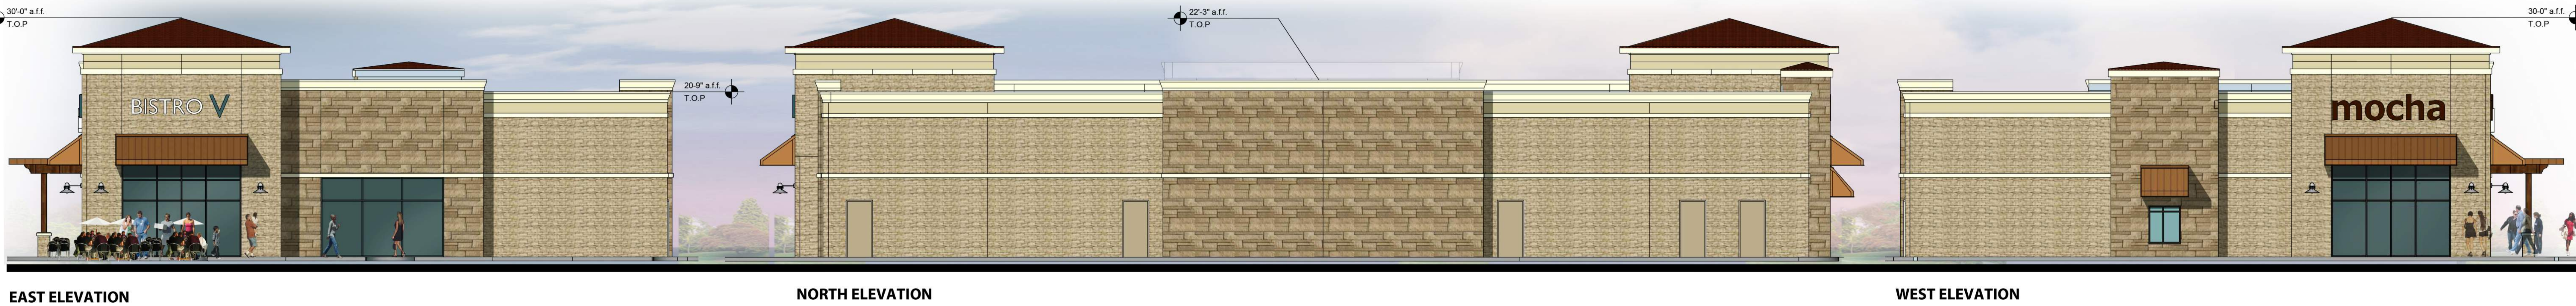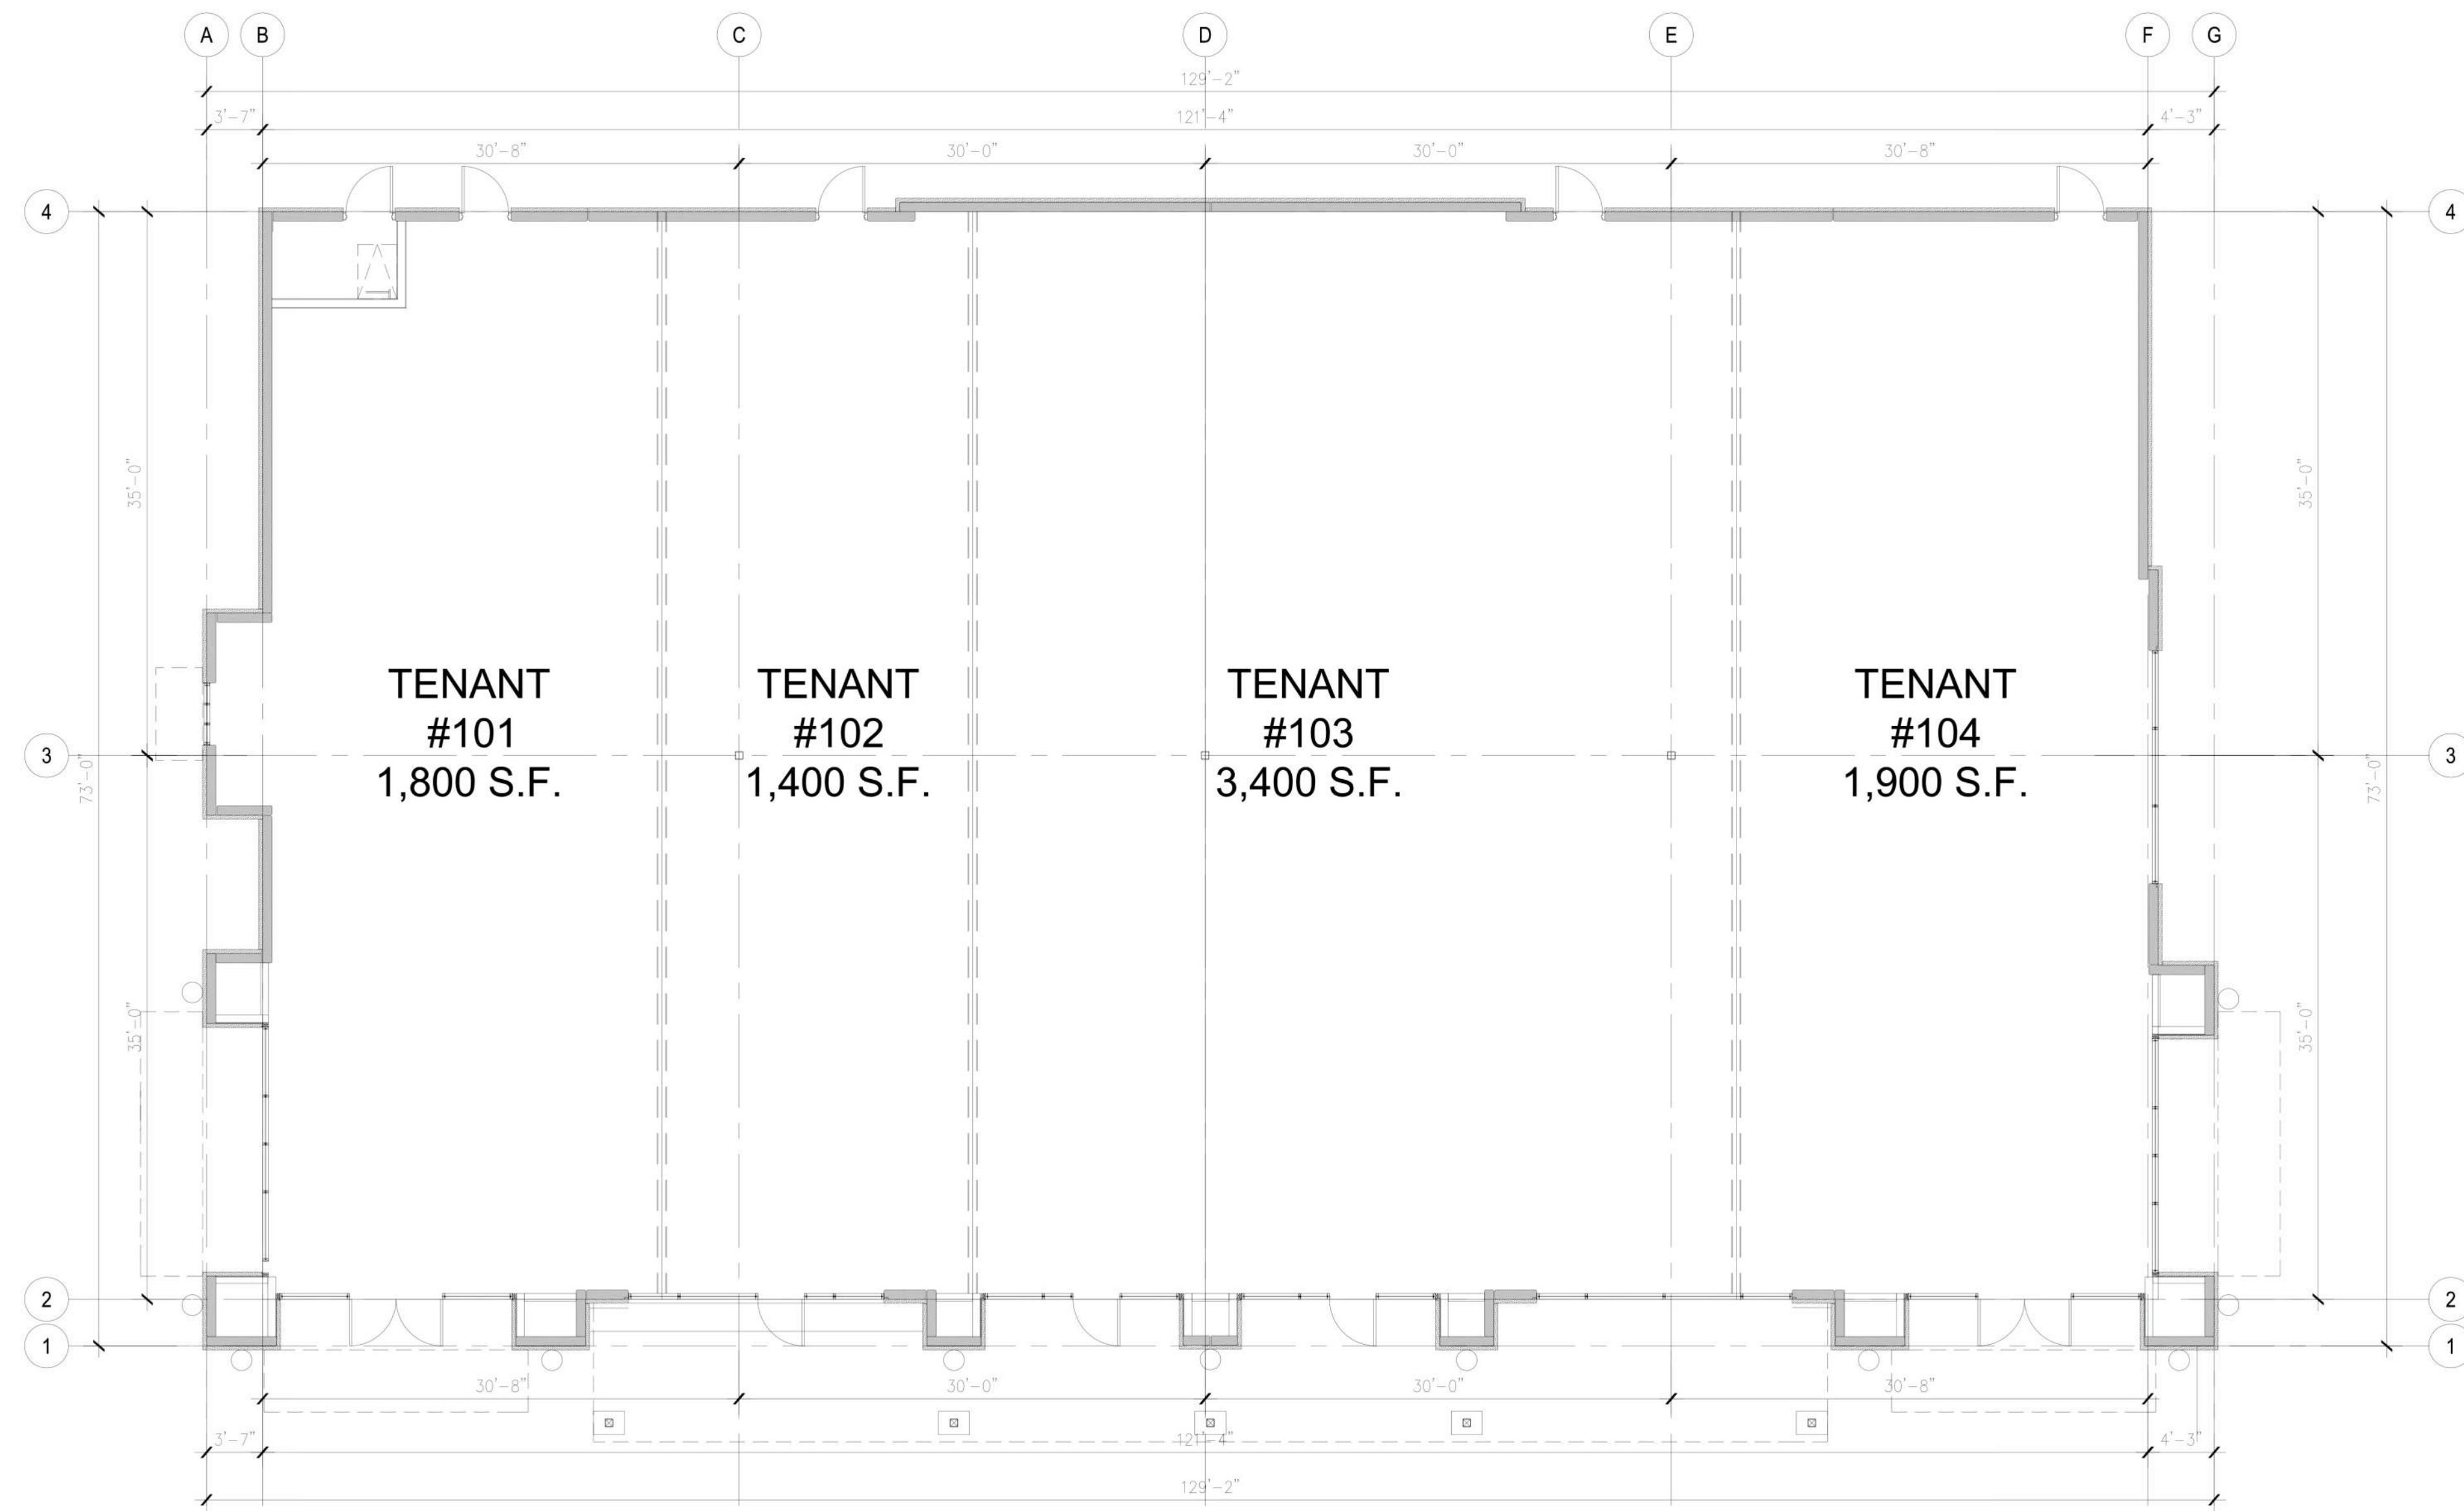

BUILDING ELEVATIONS - OPTION A

