


# HAMPTON VILLAGE

## UNIT #23

WADE HAMPTON BLVD  
TAYLORS, SC



1 FRONT ELEVATION  
A-1.0 SCALE: N.T.S.

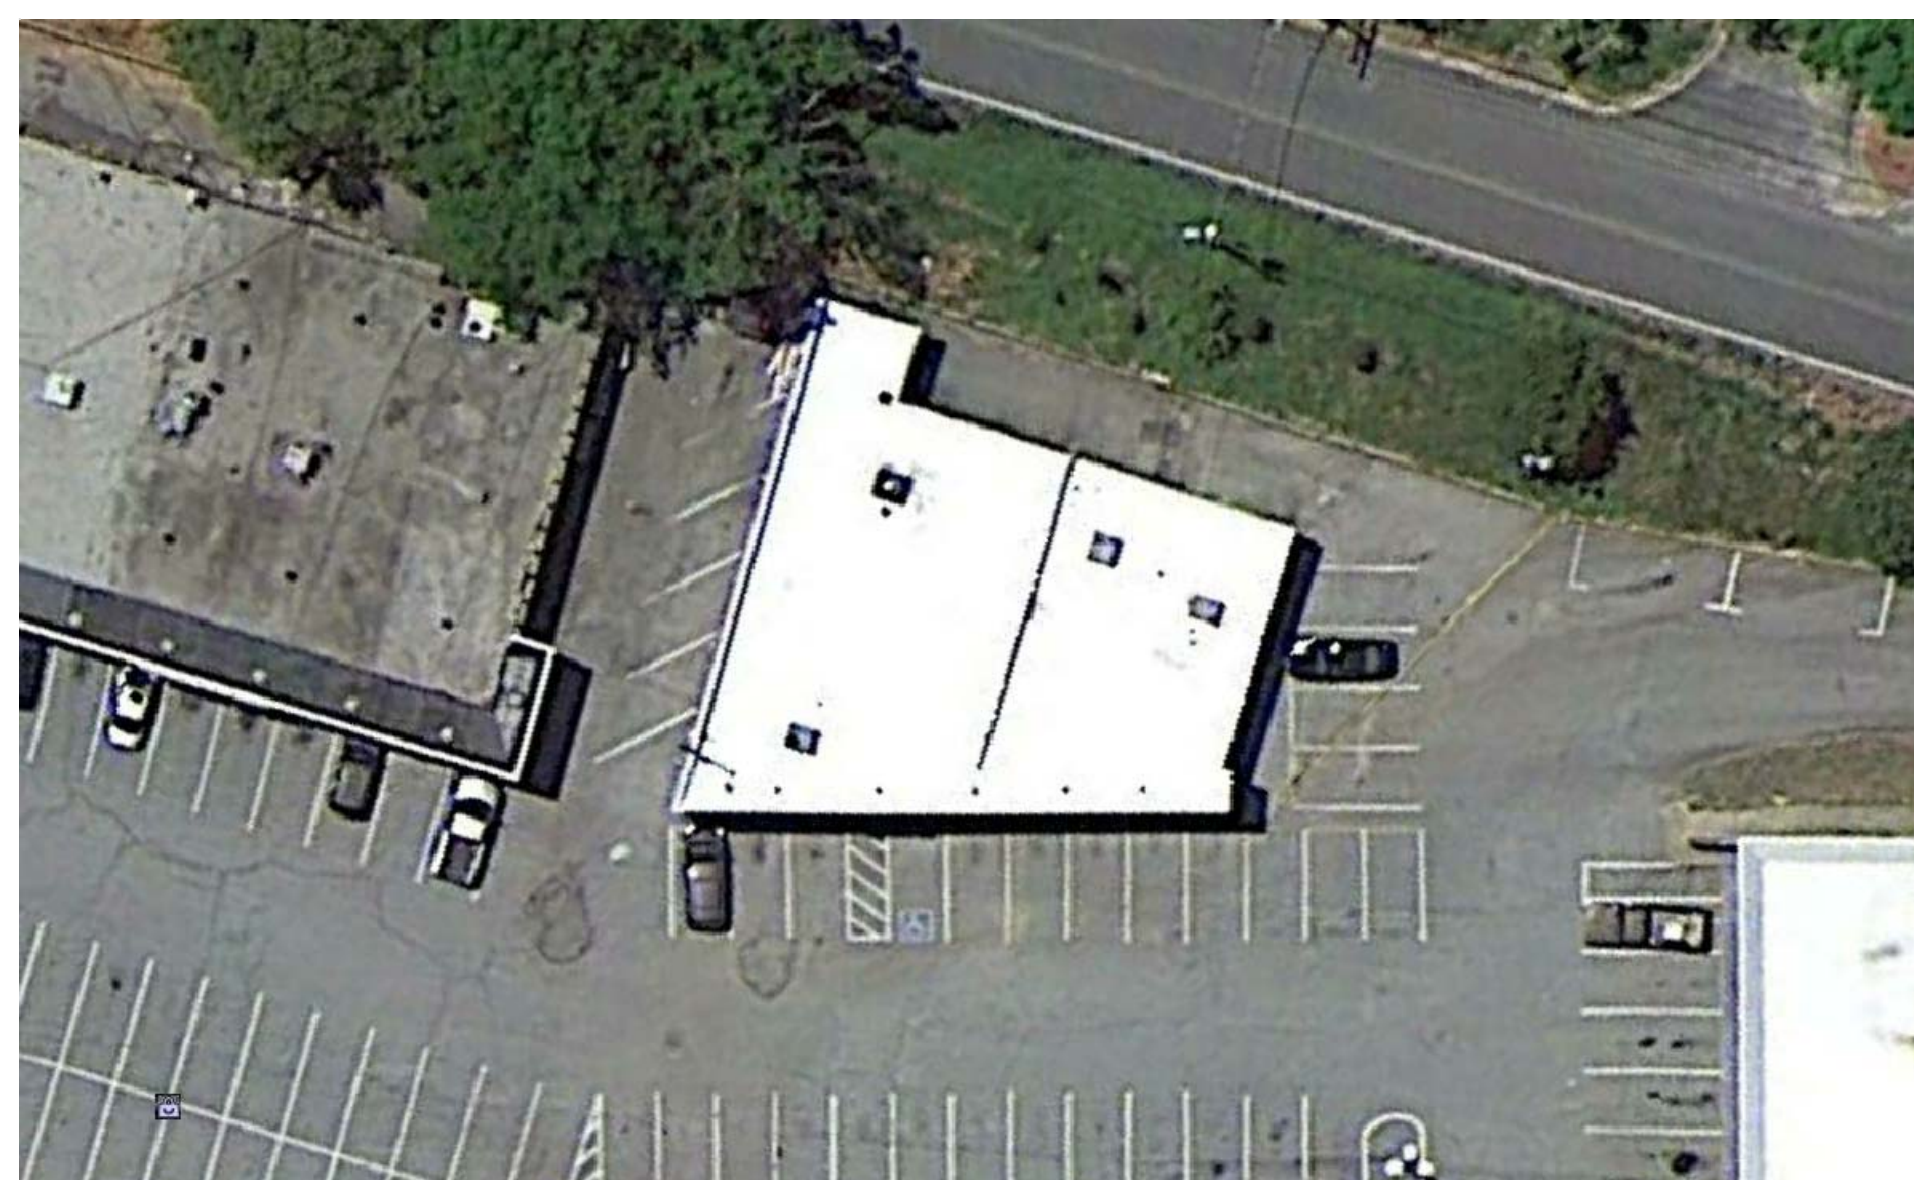


2 SITE PLAN  
A-1.0 SCALE: N.T.S.



1 FLOOR PLAN  
A-1.0 SCALE: 3/16"=1'-0"

REV. DATE	REVISIONS

**MCKAY + ZORN**  
& Associates, P.A.  
architecture + engineering + design  
110 FEDERAL ST. STE 5C  
ANDERSON, SC 29625  
P: 864.255.6090  
mckayzorn.com

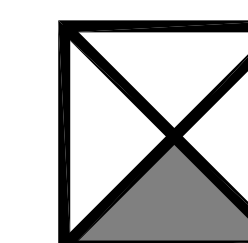

PROJECT	WADE HAMPTON PLAZA SHOPPING CENTER - UNIT 23
	WADE HAMPTON BLVD, TAYLORS, SC
FLOOR PLAN	
SHEET NAME	