

DEFINITION: THESE DRAWINGS AND SPECIFICATIONS ARE COPYRIGHTED AND SUBJECT TO PROTECTION BY PATENT AND TRADE SECRET LAWS. NO PART OF THESE DRAWINGS OR SPECIFICATIONS MAY BE REPRODUCED OR TRANSMITTED IN ANY FORM OR BY ANY MEANS, ELECTRONIC OR MECHANICAL, INCLUDING PHOTOCOPYING, RECORDING, OR BY ANY INFORMATION STORAGE AND RETRIEVAL SYSTEM, WITHOUT PERMISSION IN WRITING FROM THE ARCHITECT. THE ARCHITECT ASSUMES NO LIABILITY FOR CONSTRUCTION, BUILDING, OR OTHER MONETARY LIABILITY.


Shops of Uptown
NWC N.W. Hwy. & Touhy Ave.
Space No. B3-B
Park Ridge, IL 60068




DIMENSIONED FLOOR PLAN

CONSULTING ENGINEER
REVISIONS

timothy g. pleger
Timothy G. Pleger P.A. A.I.A.
16535 N. Scottsdale Road Suite 155, Scottsdale, Arizona 85254 480.998.0200 fax / 480.998.1223

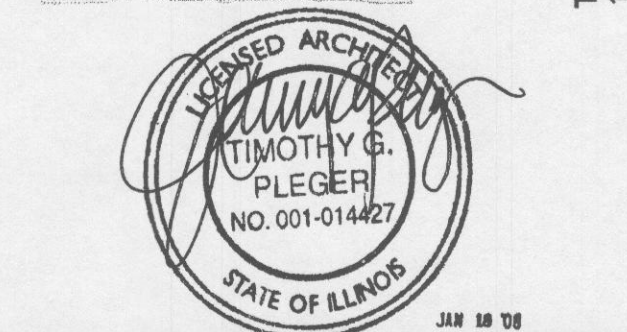

DATE: 1-17-08 SHEET:
SCALE: 1/4"=1'-0" A2.1
DRAWN BY: JDD
PROJECT No.: N000102T

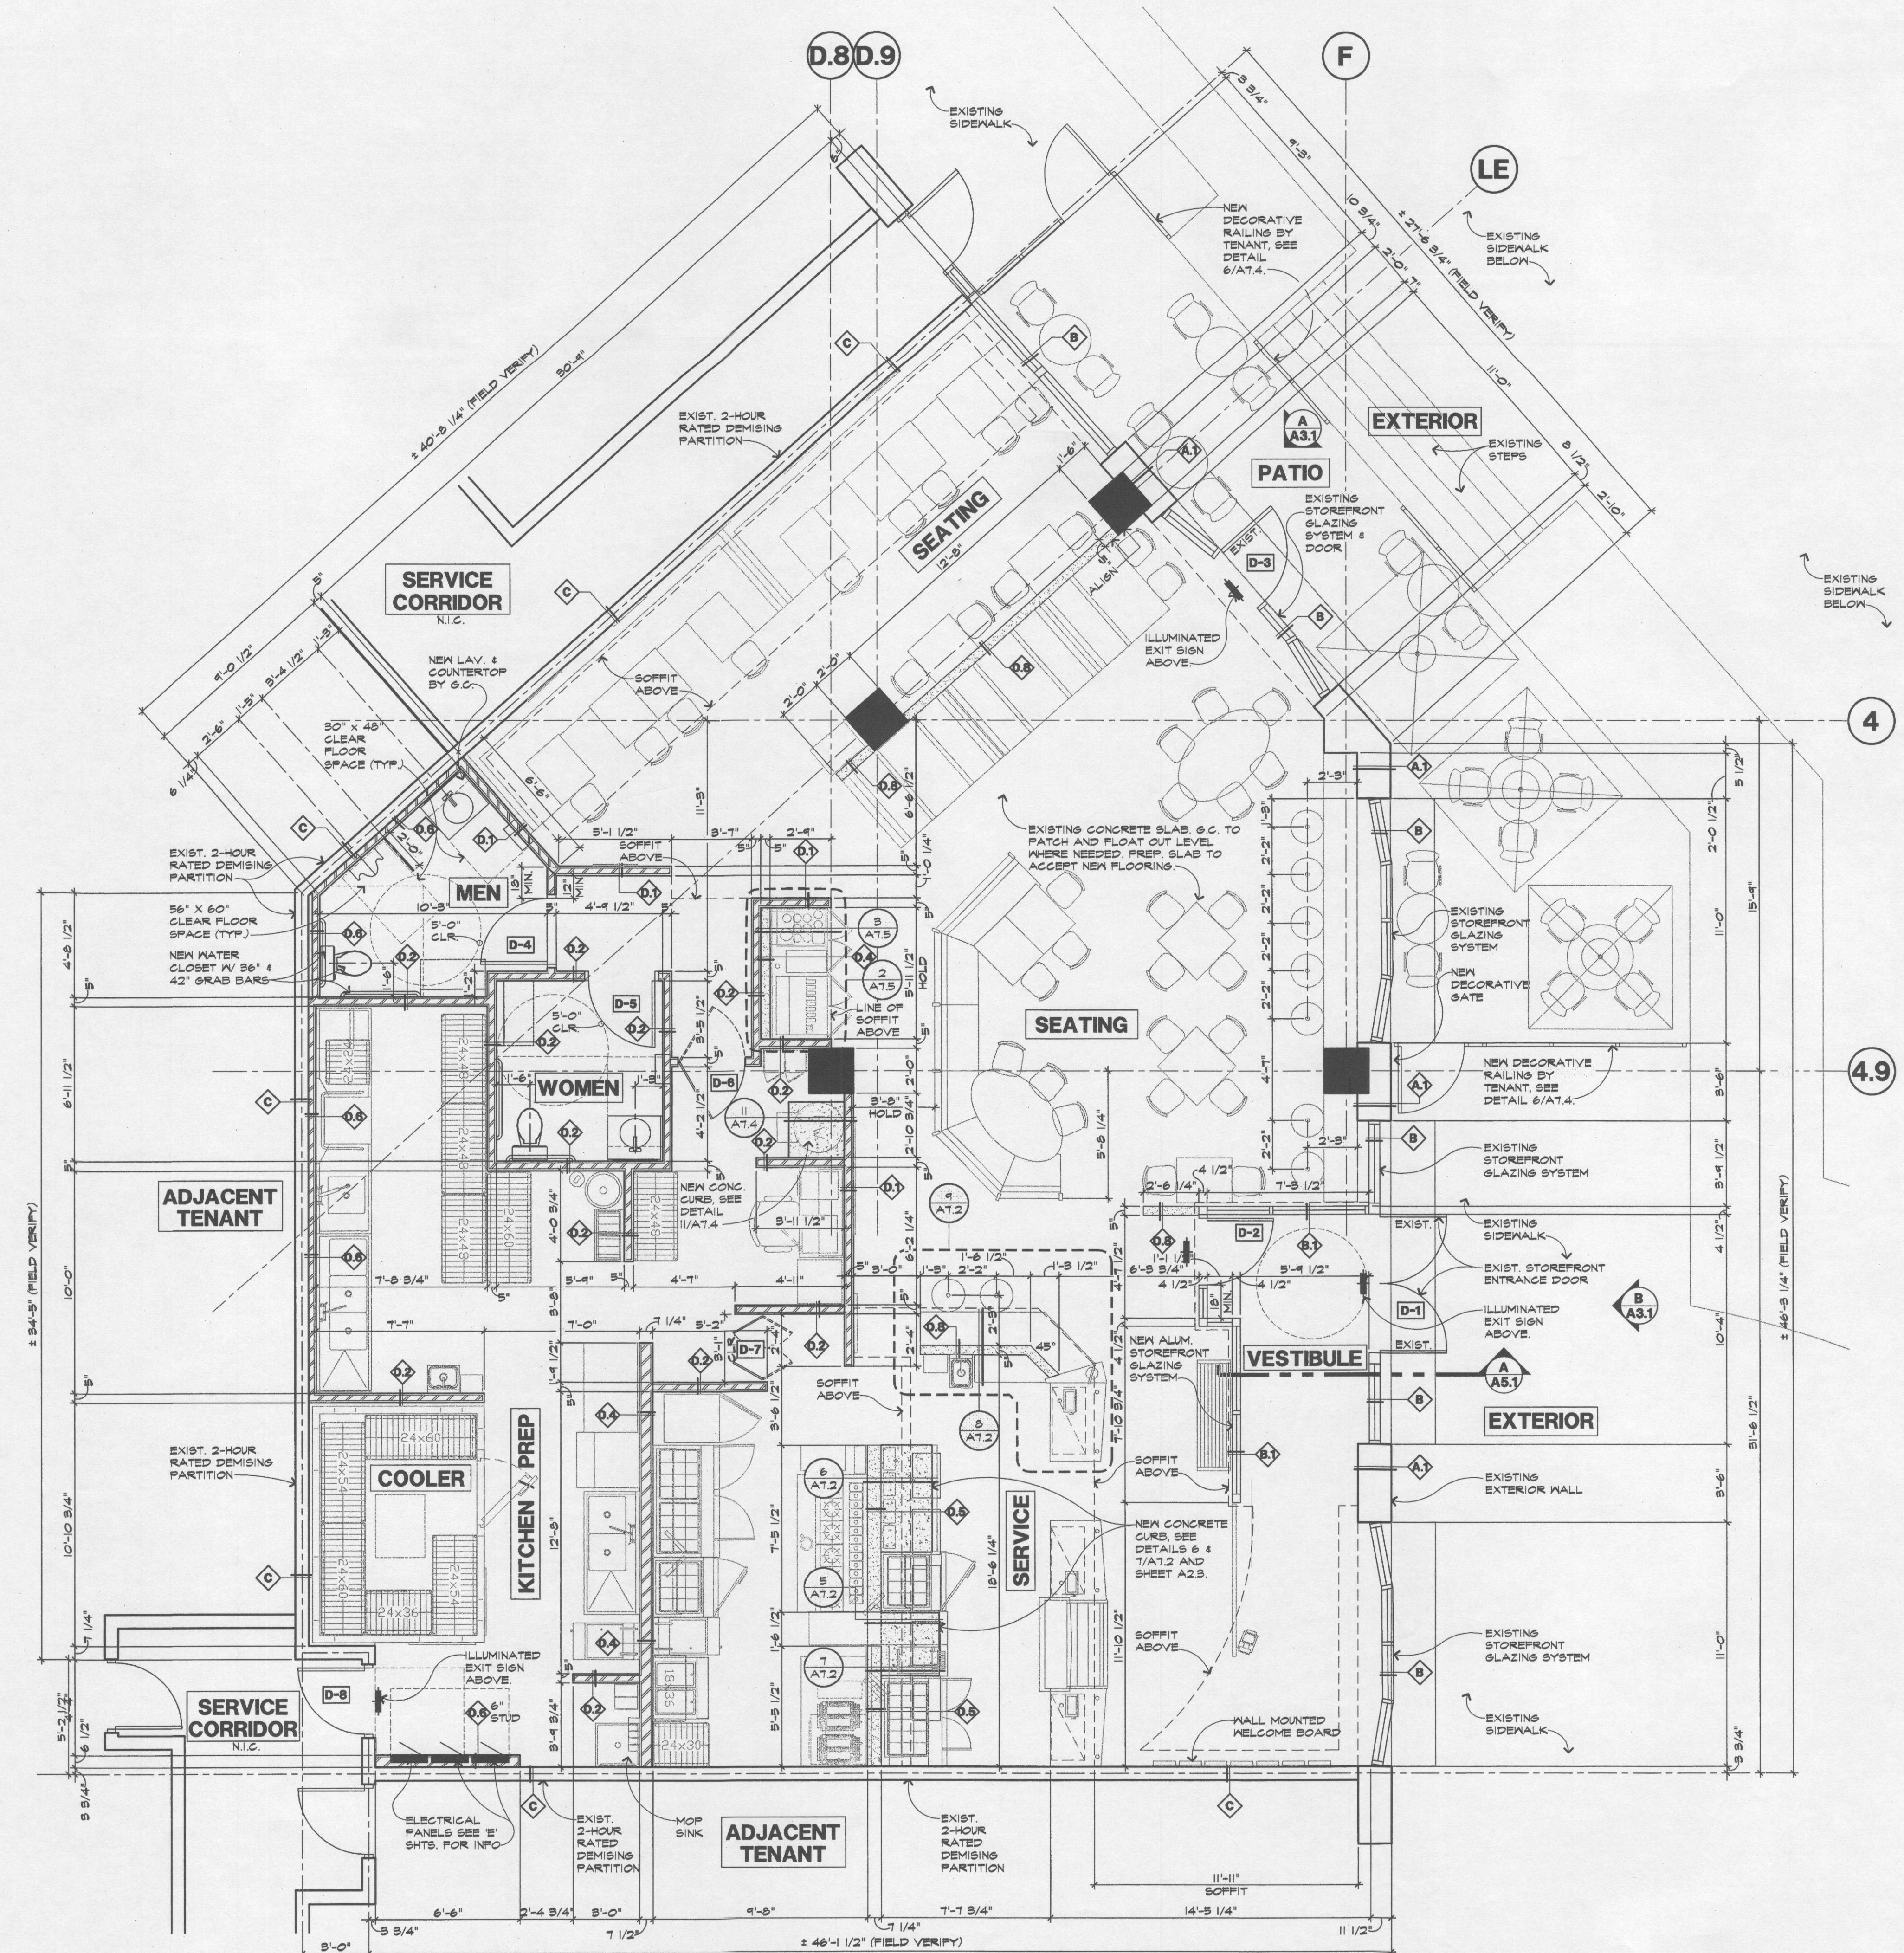

DIMENSIONED FLOOR PLAN

NOTE: REFER TO SHEET A2.2 FOR DOOR NOTES, DOOR SCHEDULES, DOOR TYPES & WALL TYPE SCHEDULES.
NOTE: ALL DIMENSIONS ARE FROM FACE OF GYP. BD TO FACE OF GYP. BD UNLESS OTHERWISE NOTED.

SCALE: 1/4" = 1'-0"



DATE: 1-17-08
DRAWN BY: JDD
PROJECT No.: N000102T