



PANEL A




ELECTRIC METER

EXISTING ELECTRICAL SUMMARY							
COMPONENT	MANUFACTURE	CATALOG NO.	VOLTAGE	AMPS	PHASING	CIRCUITS	COMMENTS
PANELBOARD (A)	SQUARE D	QOC-30W	120/240	N/A	N/A	24 USED	


EXISTING FINISH/CONDITIONS SUMMARY (08902)									
ROOM	FLR MAT'L	FLR COND.	BASE	WALL MAT'L	WALL COND.	CLG MAT'L	CLG HGT	CLG COND.	ADD'L COMMENTS
001	CARPET	FAIR	4" WOOD	GYP (PTD)	FAIR	ACT	10'-0"	GOOD	
002	CARPET	FAIR	4" WOOD	GYP (PTD)	FAIR	ACT	10'-0"	GOOD	
003	CONC (PTD)	FAIR	4" WOOD	GYP (PTD)	FAIR	ACT	10'-0"	GOOD	
004	CONC (PTD)	FAIR	4" WOOD	GYP (PTD)	FAIR	ACT	10'-0"	GOOD	
005	CONC (PTD)	FAIR	4" RUBBER	GYP (PTD)	FAIR	ACT	7'-10"	FAIR	

NOTE
01) STOREFRONT: DARK BRONZE/GLASS (FAIR CONDITION)


CONDITION EVALUATION DEFINITION:
(GOOD) - AVERAGE/ABOVE AVERAGE CONDITION. NO REMEDIAL WORK IS RECOMMENDED OR REQUIRED.
(FAIR) - AVERAGE CONDITION. SOME WORK IS RECOMMENDED TO RETURN TO GOOD CONDITION
(POOR) - BELOW AVERAGE CONDITION. SIGNIFICANT WORK SHOULD BE ANTICIPATED TO RESTORE

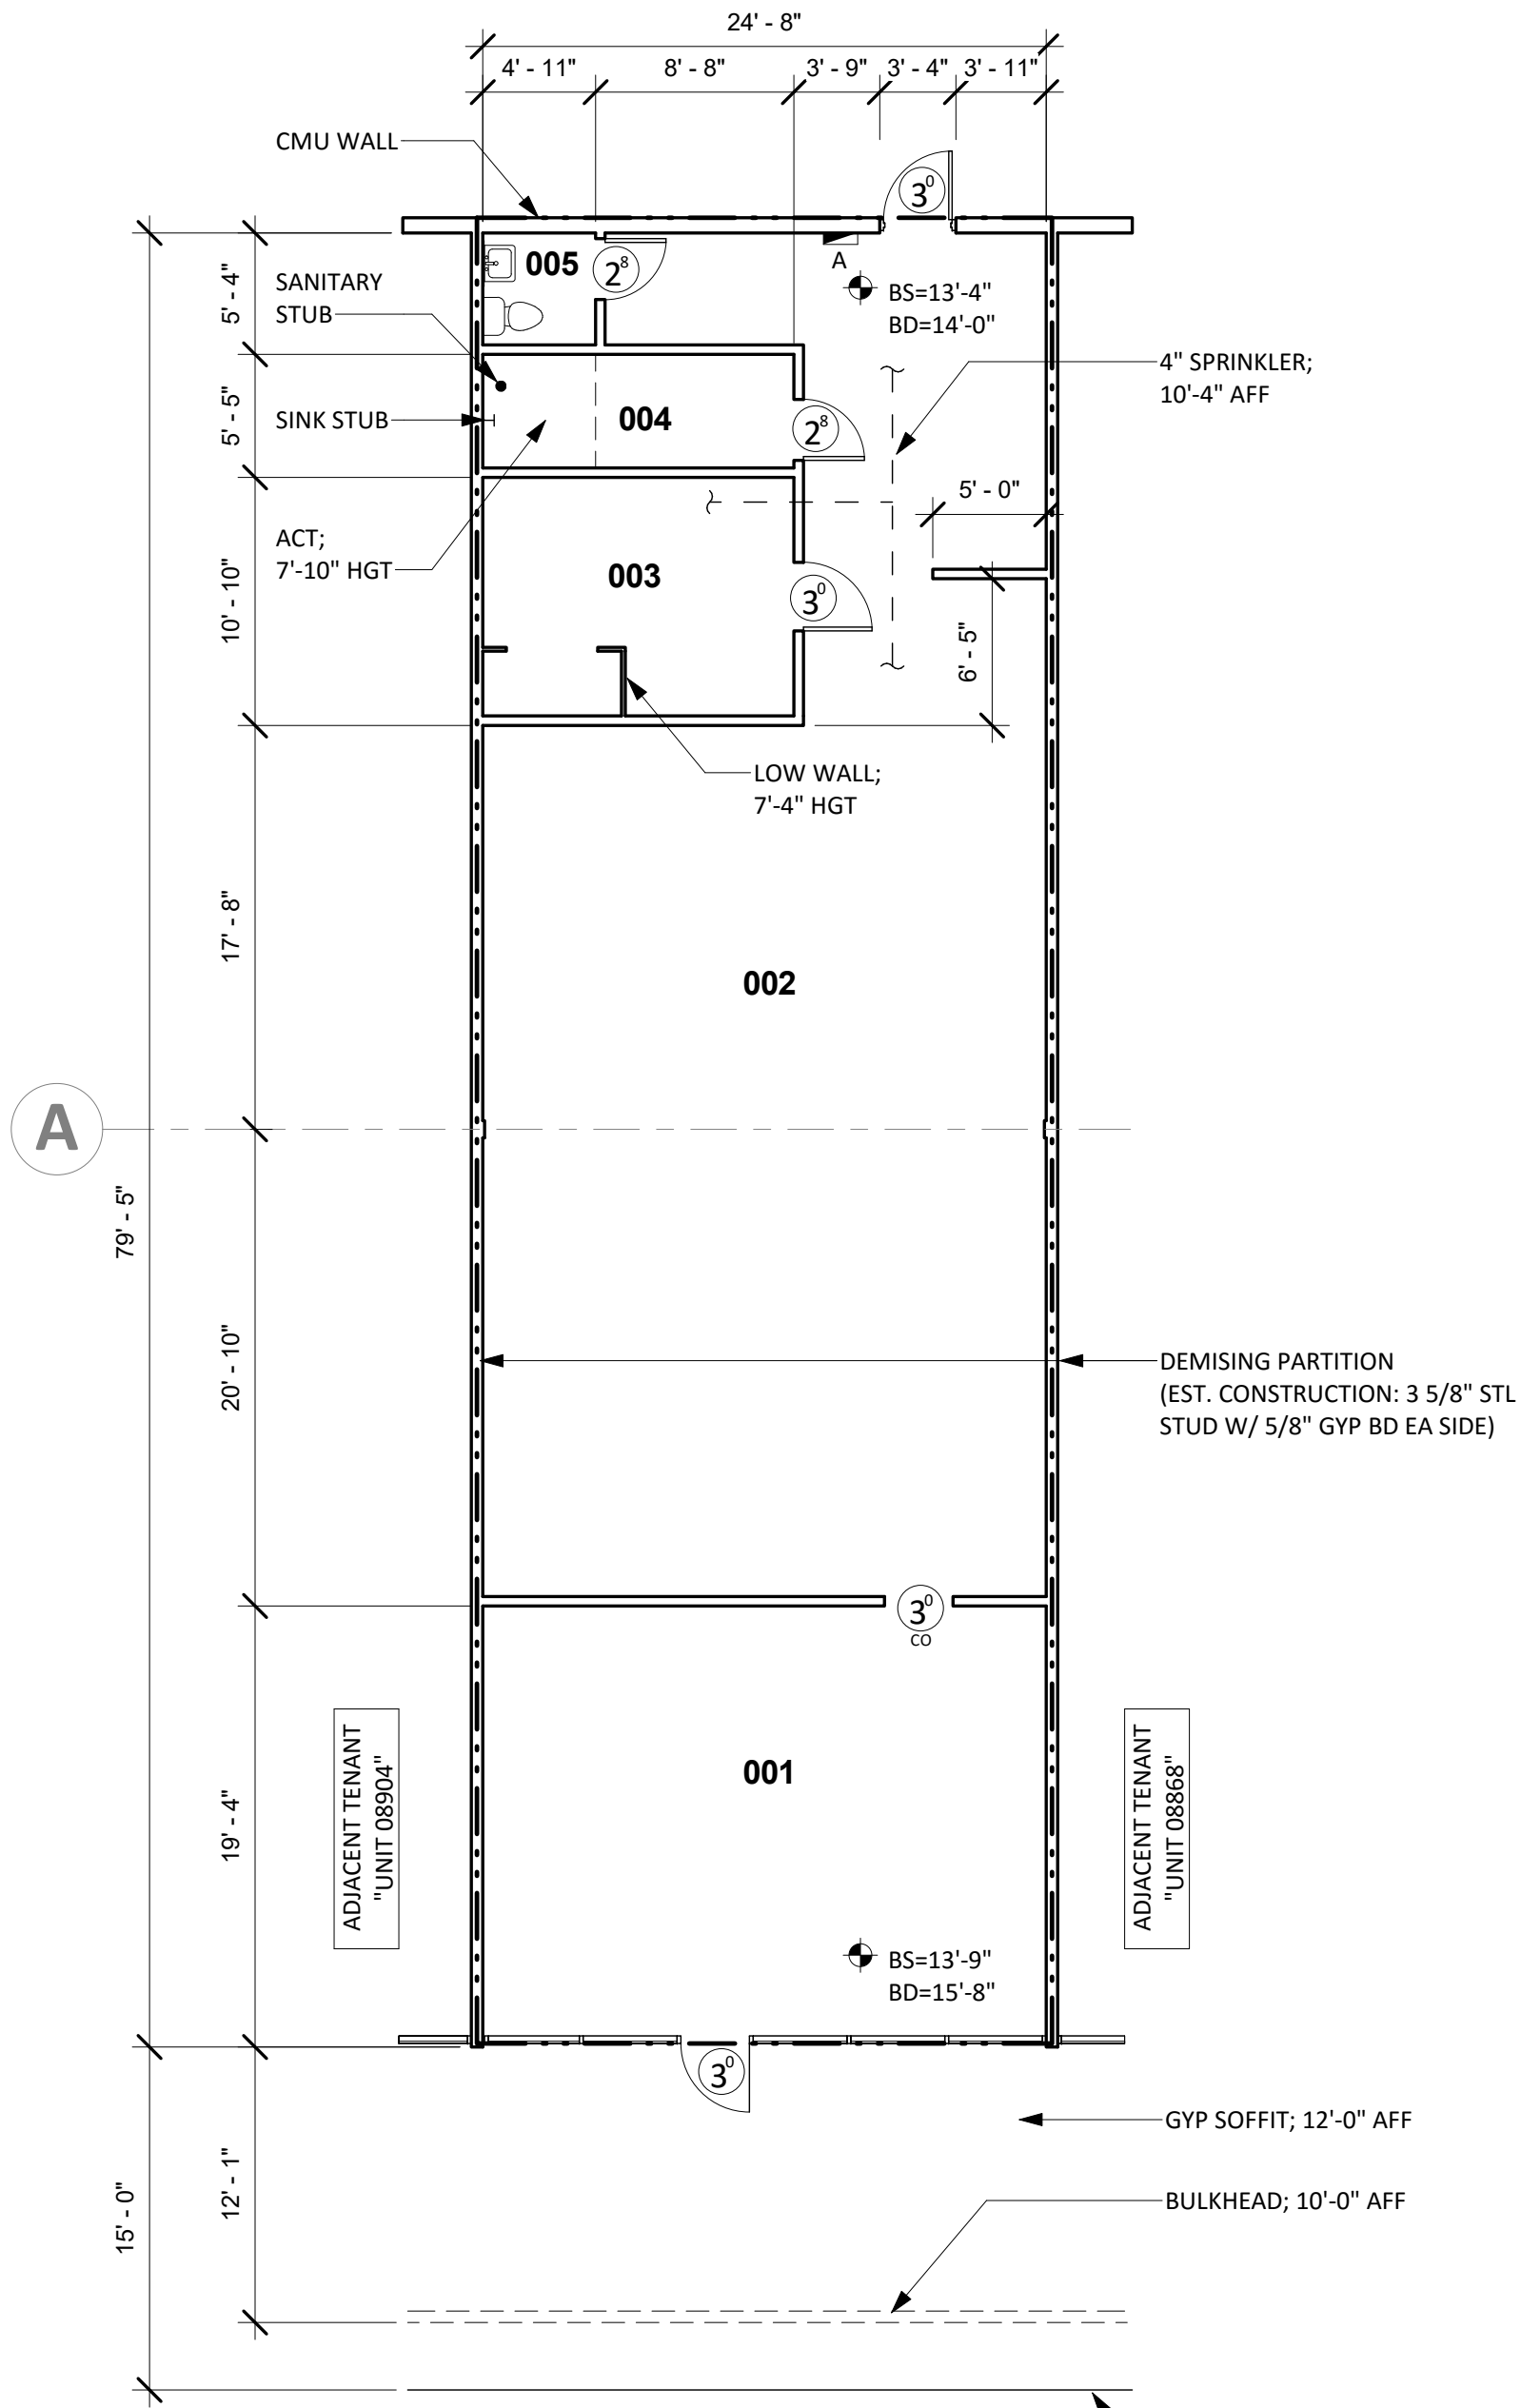

4 EXISTING FLOOR PLAN
1/8" = 1'-0"

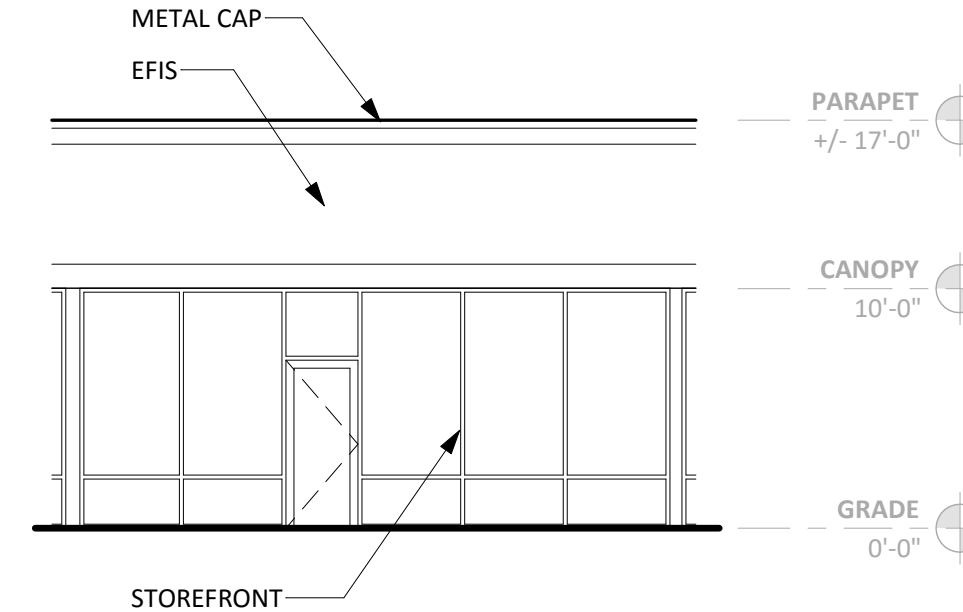

3 FRONT ELEVATION
1/8" = 1'-0"

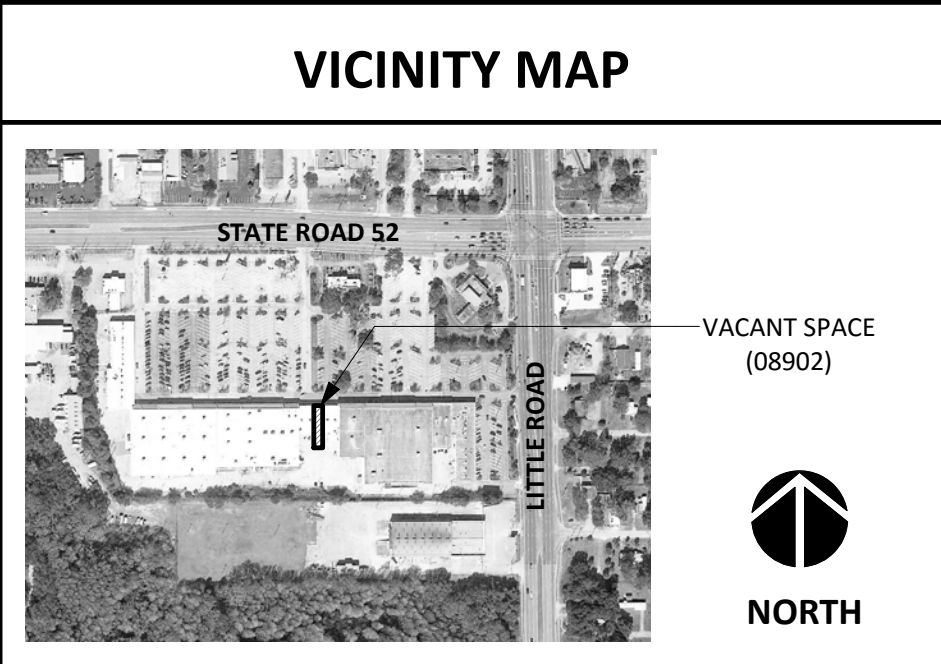

DISCLAIMER:
THESE DOCUMENTS HAVE BEEN PREPARED FOR INFORMATION ONLY AND ARE NOT PROVIDED FOR CONSTRUCTION. ALL DIMENSIONS AND EXISTING CONDITIONS MUST BE FIELD VERIFIED PRIOR TO ANY CONSTRUCTION.
FIELD MEASUREMENTS ARE RECORDED TO THE NEAREST 1/32" AS DOCUMENTED IN THE FINAL CAD (DWG) DOCUMENT. DIMENSIONS SHOWN ARE ROUNDED TO THE NEAREST 1" FOR CLARITY.

GENERAL INFORMATION:	
NO. OF LEVELS:	1
BUILDING HEIGHT: (TOP OF PARAPET)	+/- 17'-0"
RESTROOM (ADA) COMPLIANCE:	NON-COMPLIANT
*REFER TO LOD SUPPLEMENT	
STRUCTURAL SPOT ELEVATIONS	
*REFER TO PLAN FOR LOCATIONS	
BS =	BOTTOM OF STRUCT.
BD =	BOTTOM OF DECKING
FIRE ALARM:	NO
FIRE PROTECTION (SPRINKLER):	YES
WATER METER:	N/A
WATER HEATER:	N/A
GAS METER:	N/A

LEGEND	
HH/SH+/- 0"	= SILL/HEAD HEIGHT
6" DW	= DOOR WIDTH/TYPE
SPOT ELEVATION	= SPOT ELEVATION
FE	= FIRE EXTINGUISHER
FA	= FIRE ALARM (PULL STATION)
FS	= FIRE STROBE
CF	= CEILING FAN
RD	= ROOF DRAIN (INTERNAL)



RESTROOM 01

1 RESTROOM COMPLIANCE (PHOTOS)
NOT TO SCALE



2 ELEVATION (PHOTO)
NOT TO SCALE



NORTH

REVISIONS		