



1 floor plan - suite 7735

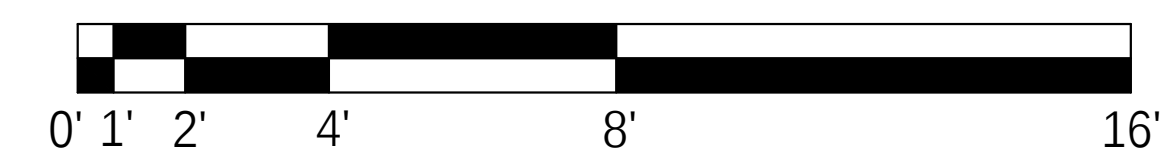

3/16" = 1'-0"

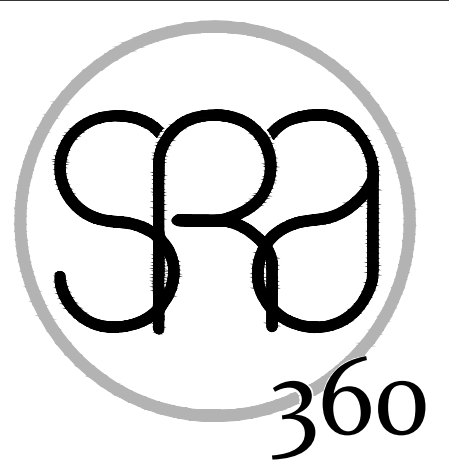

360  
STEWART + REINDERSMA  
ARCHITECTURE, PLLC

5450 e high street, suite 200  
phoenix, az 85054  
p: 480.515.5123 f: 602.513.7193  
www.sra360.com

architect:

philips edison & company  
222 s. main street, suite 173C  
salt lake city, utah 84101  
contact steven brozo  
t: (801) 869-1826 x3354


contact:

project:

This drawing is an instrument of service and the property of Stewart + Reindersma Architecture, PLLC, and shall remain their property. The use of this drawing shall be restricted to the original site for which it is prepared and publication thereof is expressly limited to such use.

date: 12/21/15  
issued for: LOD  
job no.: 15-114  
sheet title: FLOOR PLAN

sheet no.:

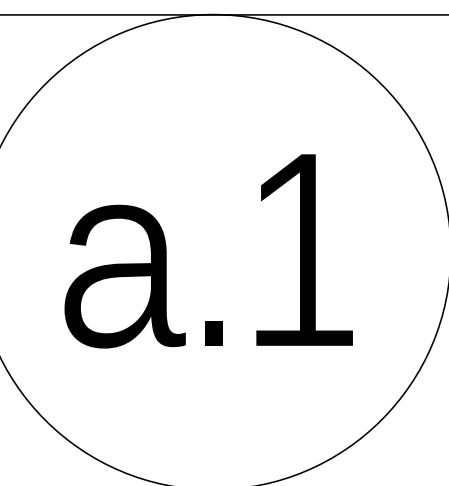

LOD - Suite 7735  
Broadway Plaza  
7787 E. Broadway Blvd.  
Tucson, Arizona 85710