




ELECTRICAL PHOTOS




ADA RESTROOM PHOTO



FRONT ELEVATION PHOTO

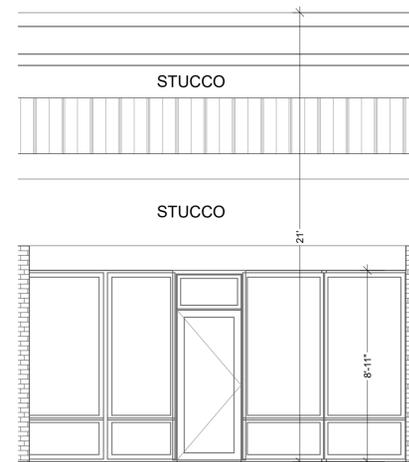

FRONT ELEVATION
1/4"=1'-0"

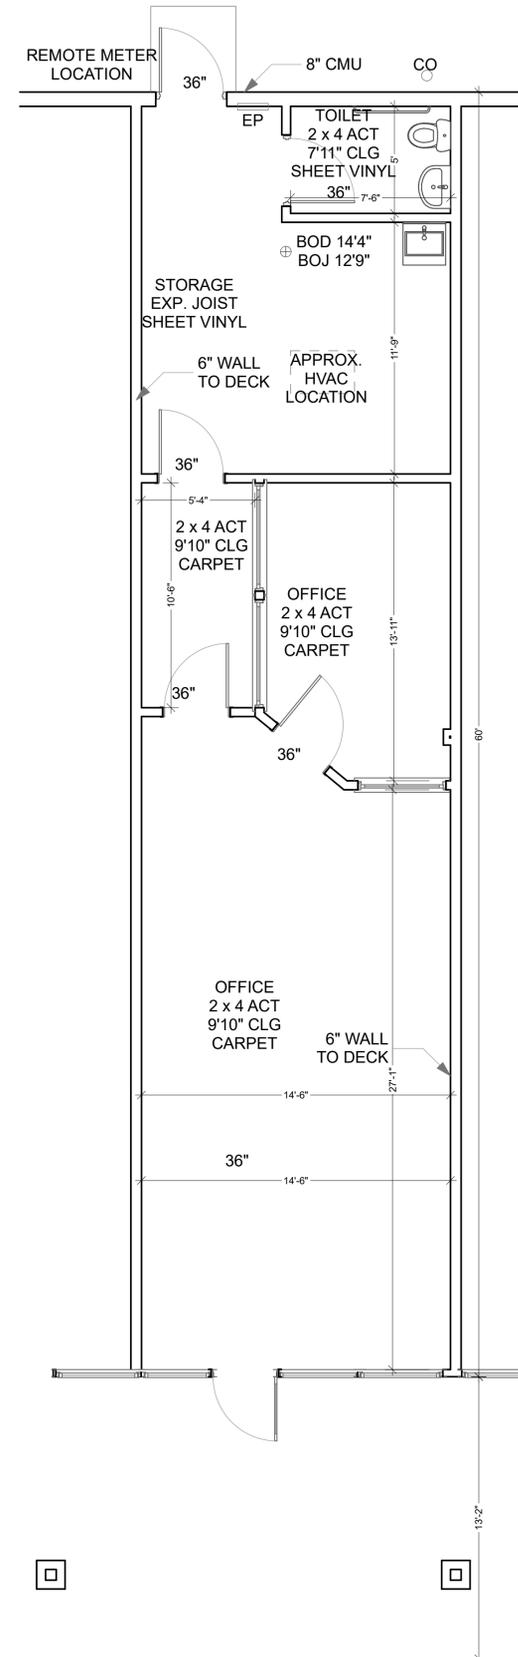

FLOOR PLAN
1/4"=1'-0"

- NOTES:
1. THIS DRAWING IS FOR DIAGRAMMATIC PURPOSES ONLY AND IS INTENDED TO SHOW THE GENERAL CONFIGURATION OF THE SPACE.
 2. ALL DIMENSIONS MUST BE FIELD VERIFIED BY THE TENANT OR THEIR CONTRACTOR.
 3. ALL UTILITY LOCATIONS AND FIELD CONDITIONS MUST BE VERIFIED BY THE TENANT BEFORE THE DEVELOPMENT OF TENANT BUILD OUT DRAWINGS.



SITE PLAN

UNIT 0014		900 SF
EXISTING FINISHES		
FLOORING	CARPET.	GOOD
	SHEET VINYL	FAIR
WALLS		
	PAINT	GOOD
WALL BASE		
	RUBBER	GOOD
CEILING		
	2 X 4 ACT	GOOD
WINDOWS		
	ALUMINUM W/1" INSULATED GLAZING	GOOD
AMERICAN DISABILITIES COMPLIANCE		COMPLIANT
CONSTRUCTION TYPE		TYPE III
BUILDING FIREPROOFED		YES
FIRE ALARM		NO
SPRINKLER SYSTEM		YES
CEILING HEIGHT		9'-10"
NUMBER OF STORIES		1
EAVE HEIGHT		21'-0"



ROBERT NOBLE ARCHITECT A.I.A.
119 SOUTH BROAD ST.
ROME, GA 30161
PH: (706) 295-2700
robnoble@bellsouth.net
Website: RNArchitect.net

NOT FOR CONSTRUCTION

PHILLIPS EDISON & COMPANY
MACLAND POINTE
1750 POWDER SPRINGS RD SW
MARIETTA, GEORGIA 30064

NOT FOR CONSTRUCTION

UNIT 0014 PLAN

PROJECT # 1640
DRAWN BY:
Beth Dunay
DATE: **AUG 2016**
REV. DATE:

A1.0