




ELECTRICAL EQUIPMENT PHOTOS

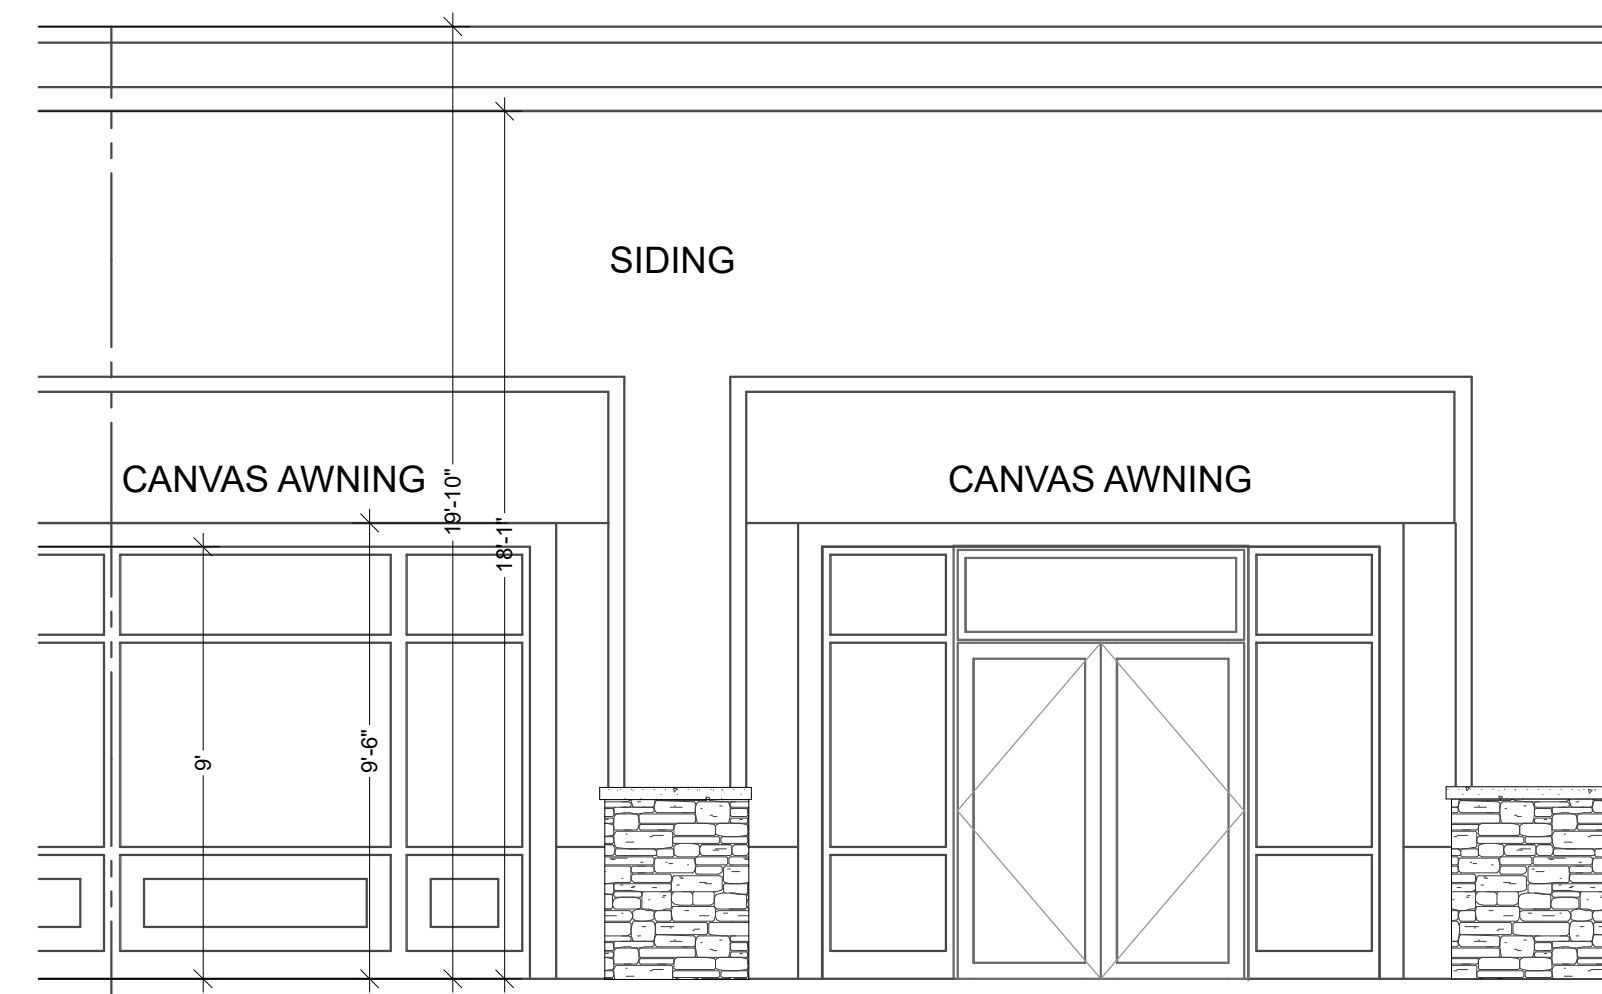

FRONT ELEVATION





ELEVATION PHOTOS


UNIT 430		2,071 SF
EXISTING FINISHES		
FLOORING	CONCRETE	GOOD
	TILE	GOOD
WALLS		
	PAINT	GOOD
WALL BASE		
	RUBBER	GOOD
CEILING		
	2 x 4	GOOD
WINDOWS		
	ALUMINUM W/1" INSULATED GLAZING	GOOD

AMERICAN DISABILITIES COMPLIANCE	YES
CONSTRUCTION TYPE	TYPE III
BUILDING FIREPROOFED	YES
FIRE ALARM	NO
SPRINKLER SYSTEM	YES
CEILING HEIGHT	10'-0"
NUMBER OF STORIES	1
EAVE HEIGHT	18'-1"

NOTES:
 1. THIS DRAWING IS FOR DIAGRAMMATIC PURPOSES ONLY AND IS INTENDED TO SHOW THE GENERAL CONFIGURATION OF THE SPACE.
 2. ALL DIMENSIONS MUST BE FIELD VERIFIED BY THE TENANT OR THEIR CONTRACTOR.
 3. ALL UTILITY LOCATIONS AND FIELD CONDITIONS MUST BE VERIFIED BY THE TENANT BEFORE THE DEVELOPMENT OF TENANT BUILD OUT DRAWINGS.

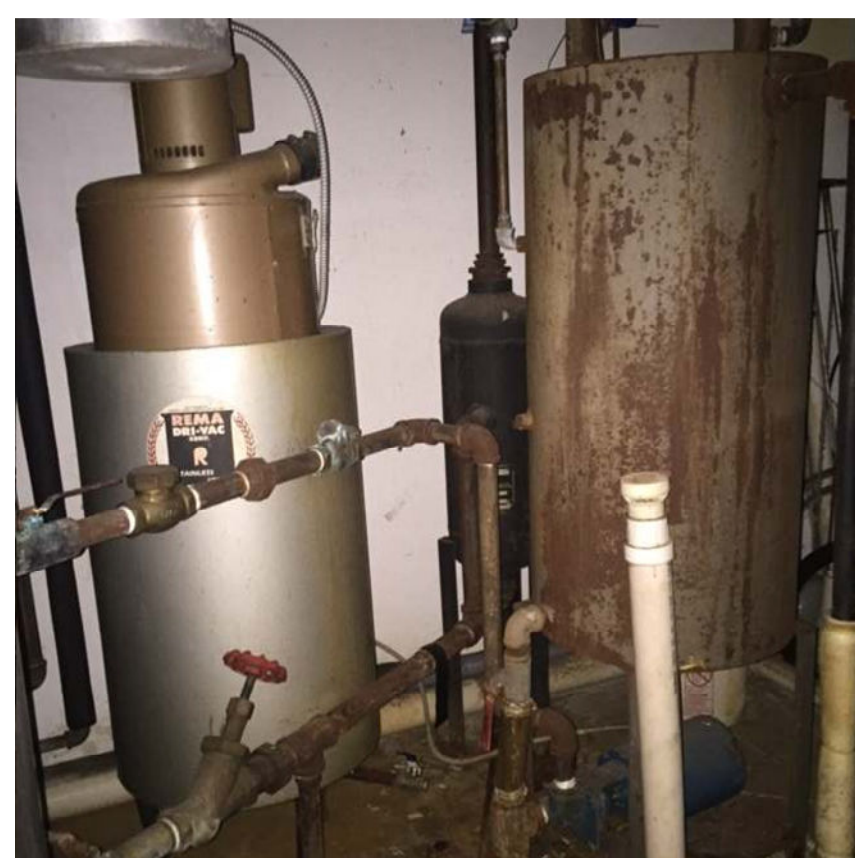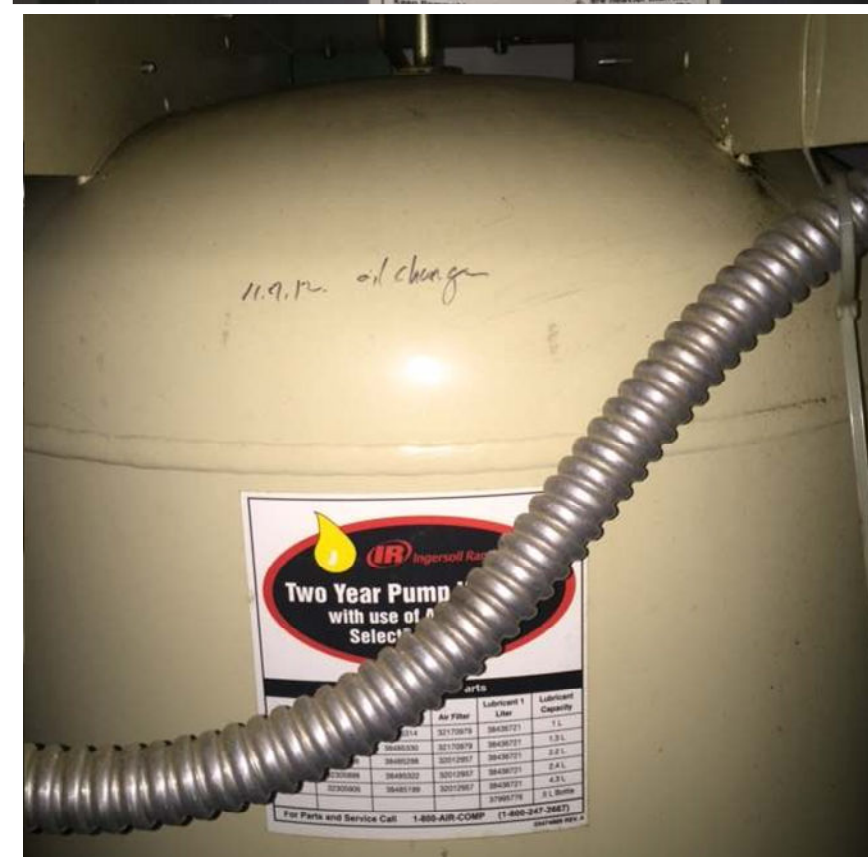

UTILITY ROOM PHOTOS

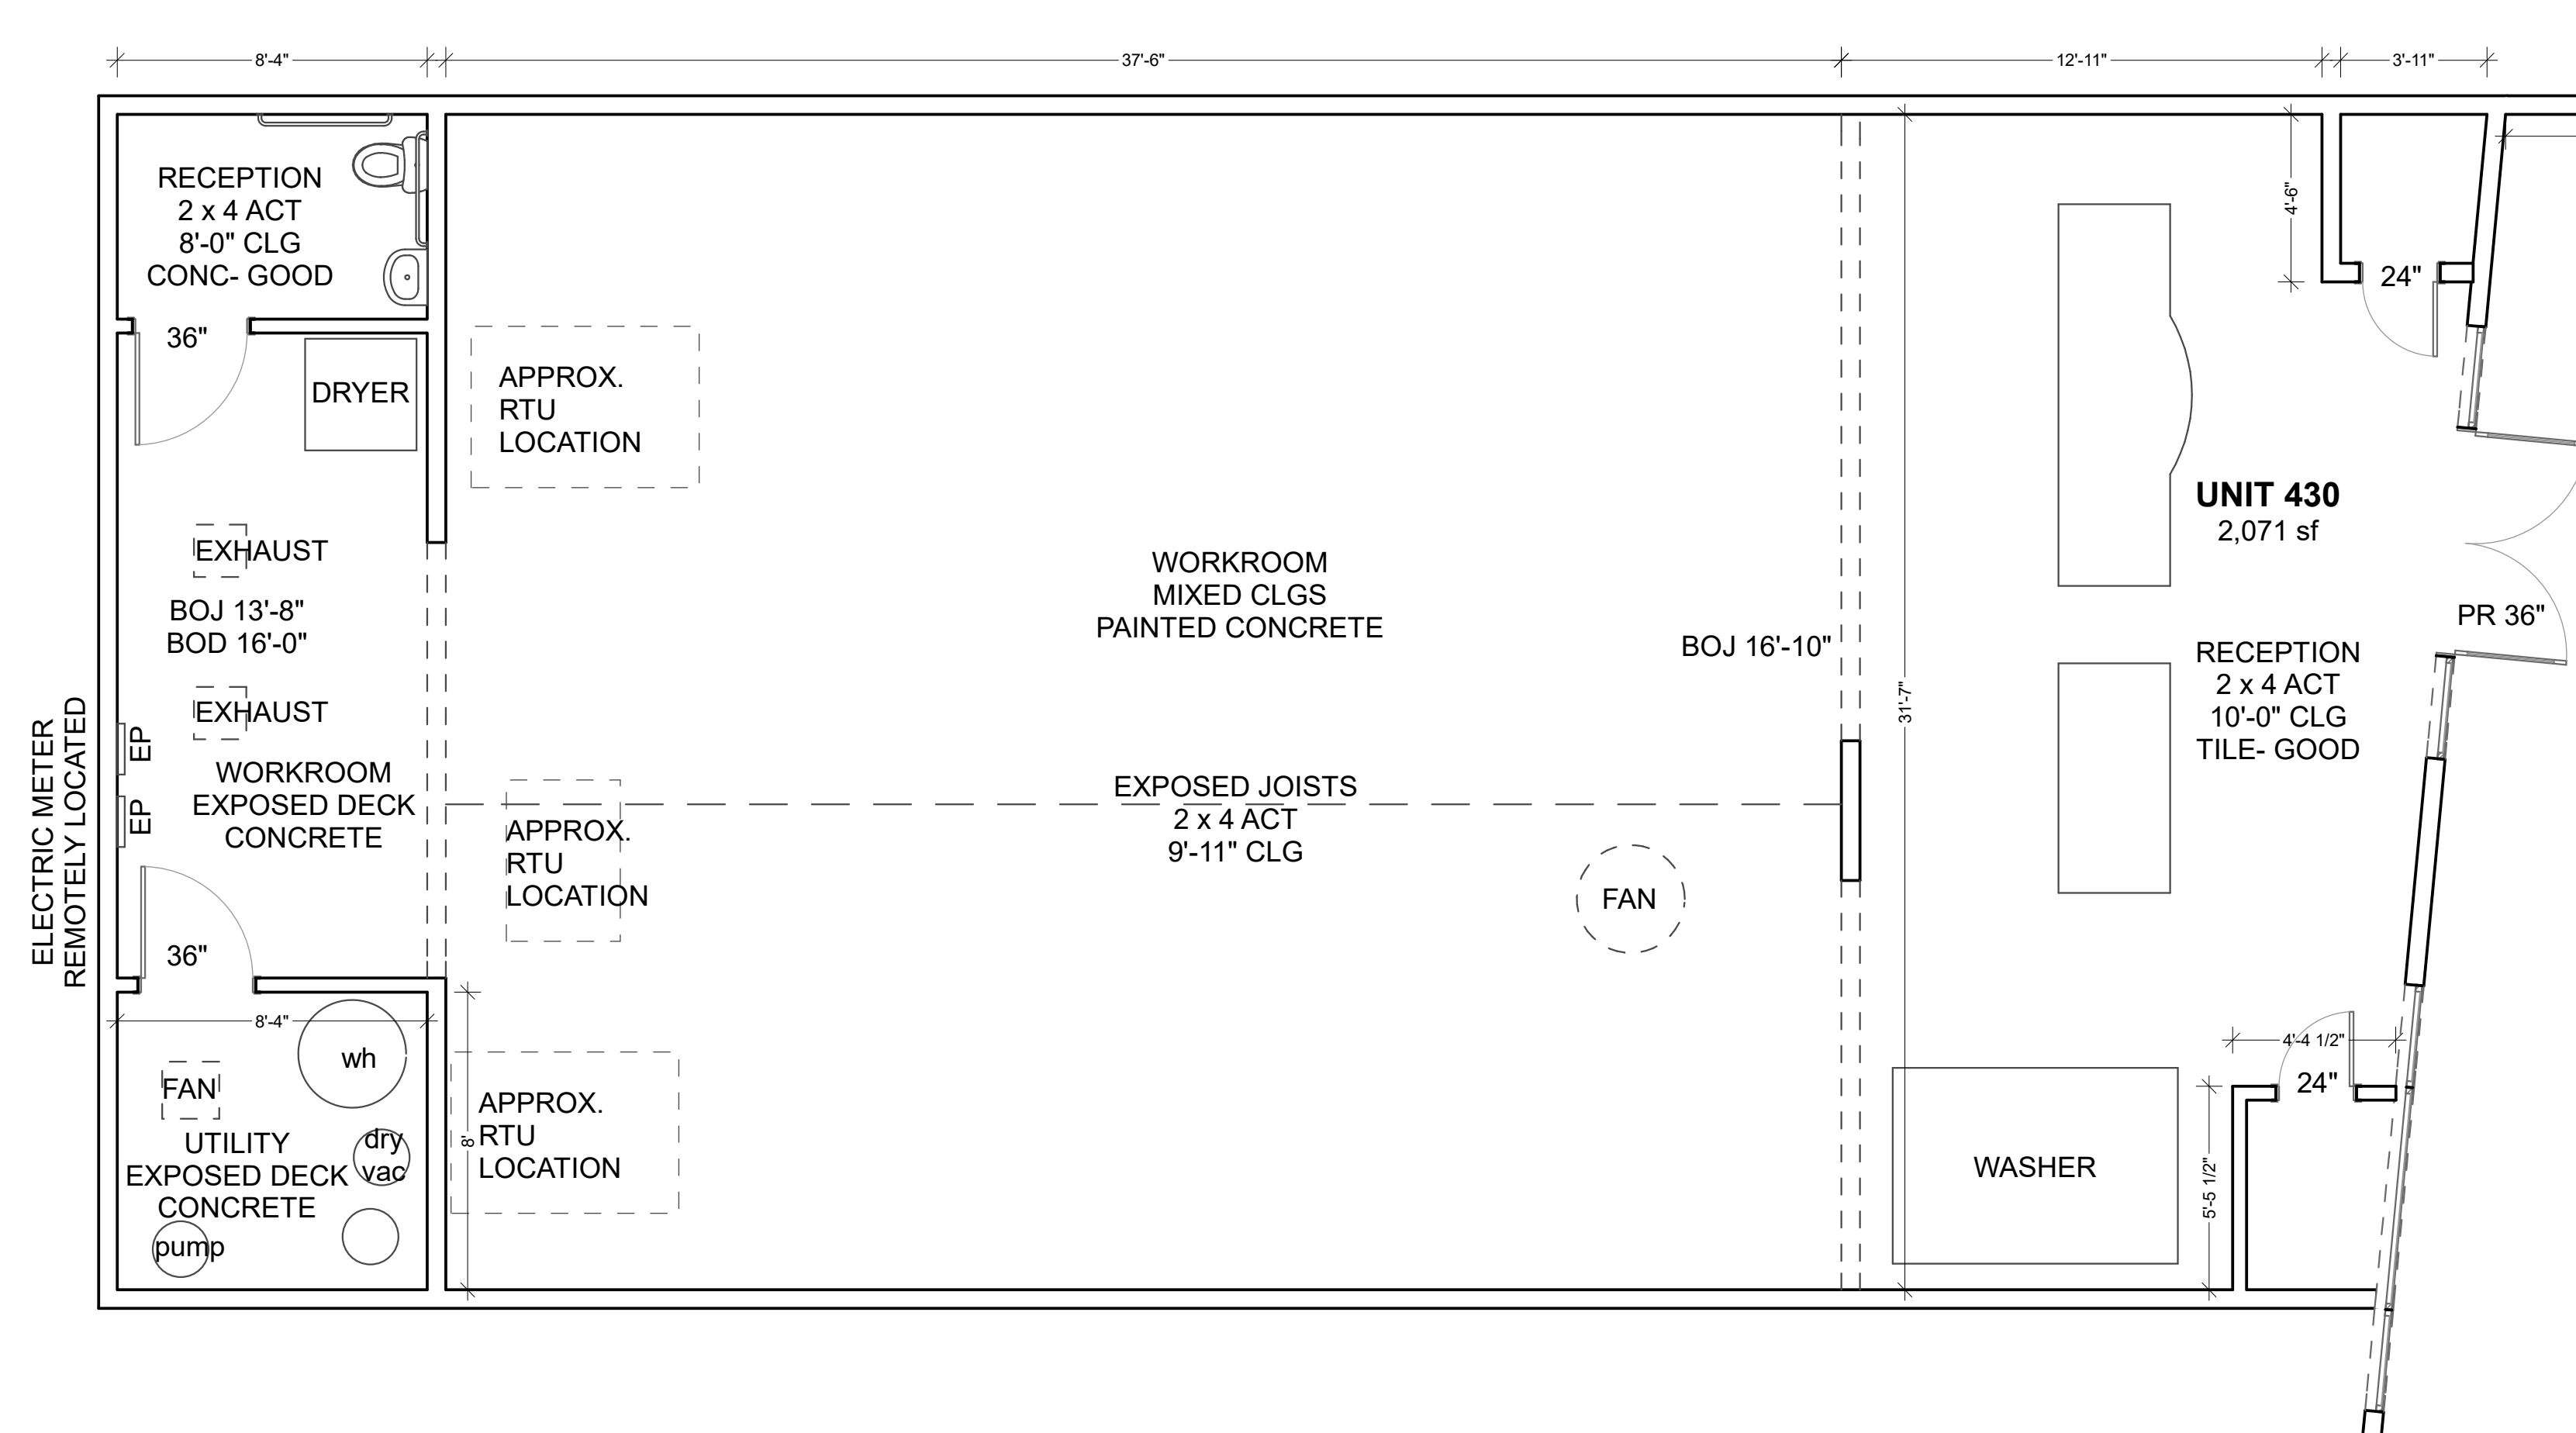


1 FLOOR PLAN
 SCALE: 1/4" = 1'-0"

LEGEND

EP	ELECTRIC PANEL
EM	ELECTRIC METER
BOD	BOTTOM OF DECK
BOJ	BOTTOM OF JOIST



SITE MAP

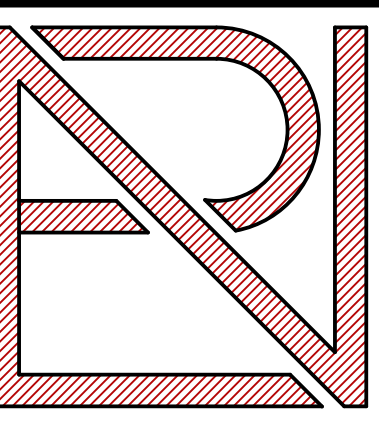

ROBERT NOBLE ARCHITECT A.I.A.
 119 SOUTH BROAD ST.
 ROME, GA 30161
 PH: (706) 295-2700
 robnoble@bellsouth.net
 Website: RNArchitect.net

NOT FOR CONSTRUCTION

PHILLIPS EDISON & CO
OLD ALABAMA SQUARE
 3005 OLD ALABAMA RD
 ALPHARETTA, GEORGIA 30022

NOT FOR CONSTRUCTION

UNIT 430

PROJECT # 1647
 DRAWN BY:
Beth Dunay
 DATE: OCT. 11, 2016
 REV. DATE:

A1.4