


**VICINITY MAP**

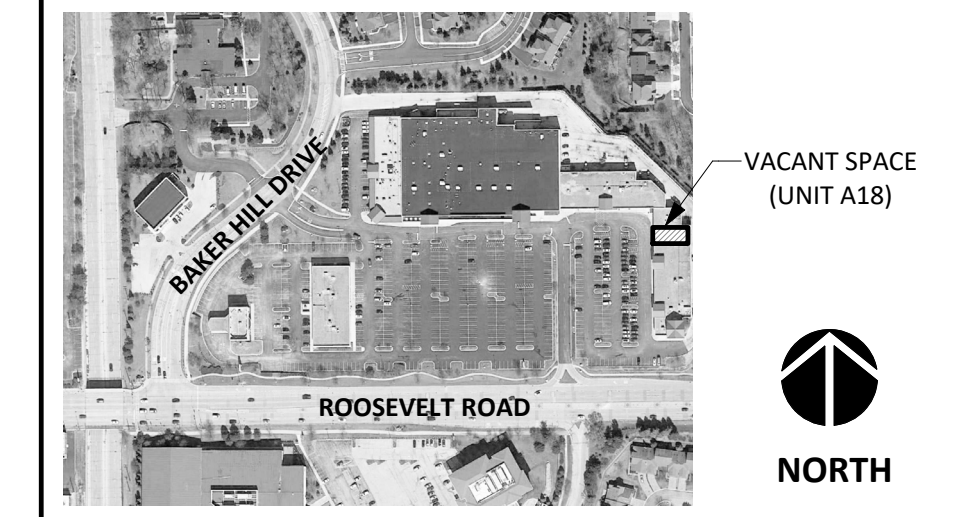


DISCLAIMER: THESE DOCUMENTS HAVE BEEN PREPARED FOR INFORMATION ONLY AND ARE NOT PROVIDED FOR CONSTRUCTION. ALL DIMENSIONS AND EXISTING CONDITIONS MUST BE FIELD VERIFIED PRIOR TO ANY CONSTRUCTION. FIELD MEASUREMENTS ARE RECORDED TO THE NEAREST 1/32" AS DOCUMENTED IN THE FINAL CAD (DWG) DOCUMENT. DIMENSIONS SHOWN ARE ROUNDED TO THE NEAREST 1" FOR CLARITY.

**GENERAL INFORMATION:**

NO. OF LEVELS: 1  
BUILDING HEIGHT: +/- 22'-0" (TOP OF PARAPET)  
RESTROOM (ADA) COMPLIANCE: NON-COMPLIANT \*REFER TO LOD SUPPLEMENT


**STRUCTURAL SPOT ELEVATIONS**  
BS = BOTTOM OF STRUCT.  
BD = BOTTOM OF DECKING

FIRE PROTECTION (SPRINKER): YES  
FIRE ALARM: YES  
WATER METER: N/A  
WATER HEATER (WH1): AO SMITH - 20 GAL (ELEC)  
M/N: EICT20200 | S/N: G071009157  
GAS METER: 1 1/4" SERVICE

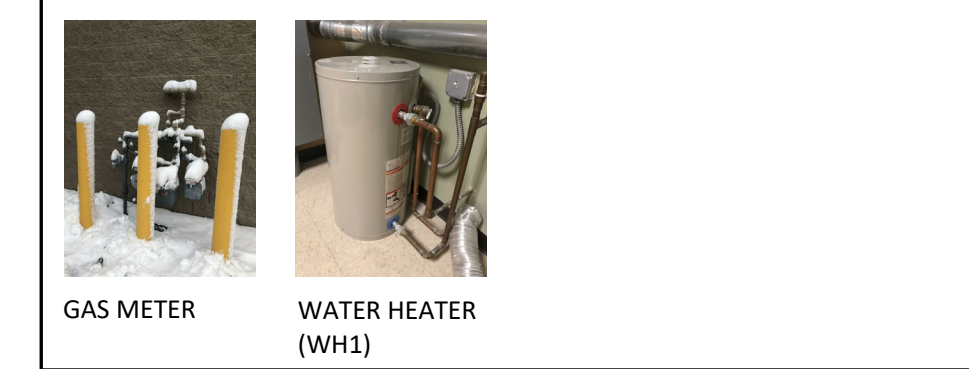

**LEGEND**


- SH/HH=4'-0" = SILL/HEAD HEIGHT
- 6" DIA = DOOR WIDTH/TYPE
- SPOT = SPOT ELEVATION
- FE = FIRE EXTINGUISHER
- PS = STUB FOR PLUMBING
- FA = FIRE ALARM (PULL STATION)
- FS = FIRE STROBE
- CF = CEILING FAN
- RD = ROOF DRAIN (INTERNAL)

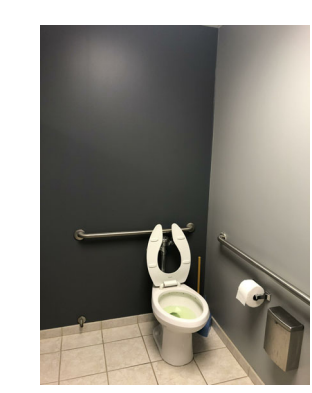


1 RESTROOM COMPLIANCE (PHOTOS)  
NOT TO SCALE



2 ELEVATION (PHOTO)  
NOT TO SCALE

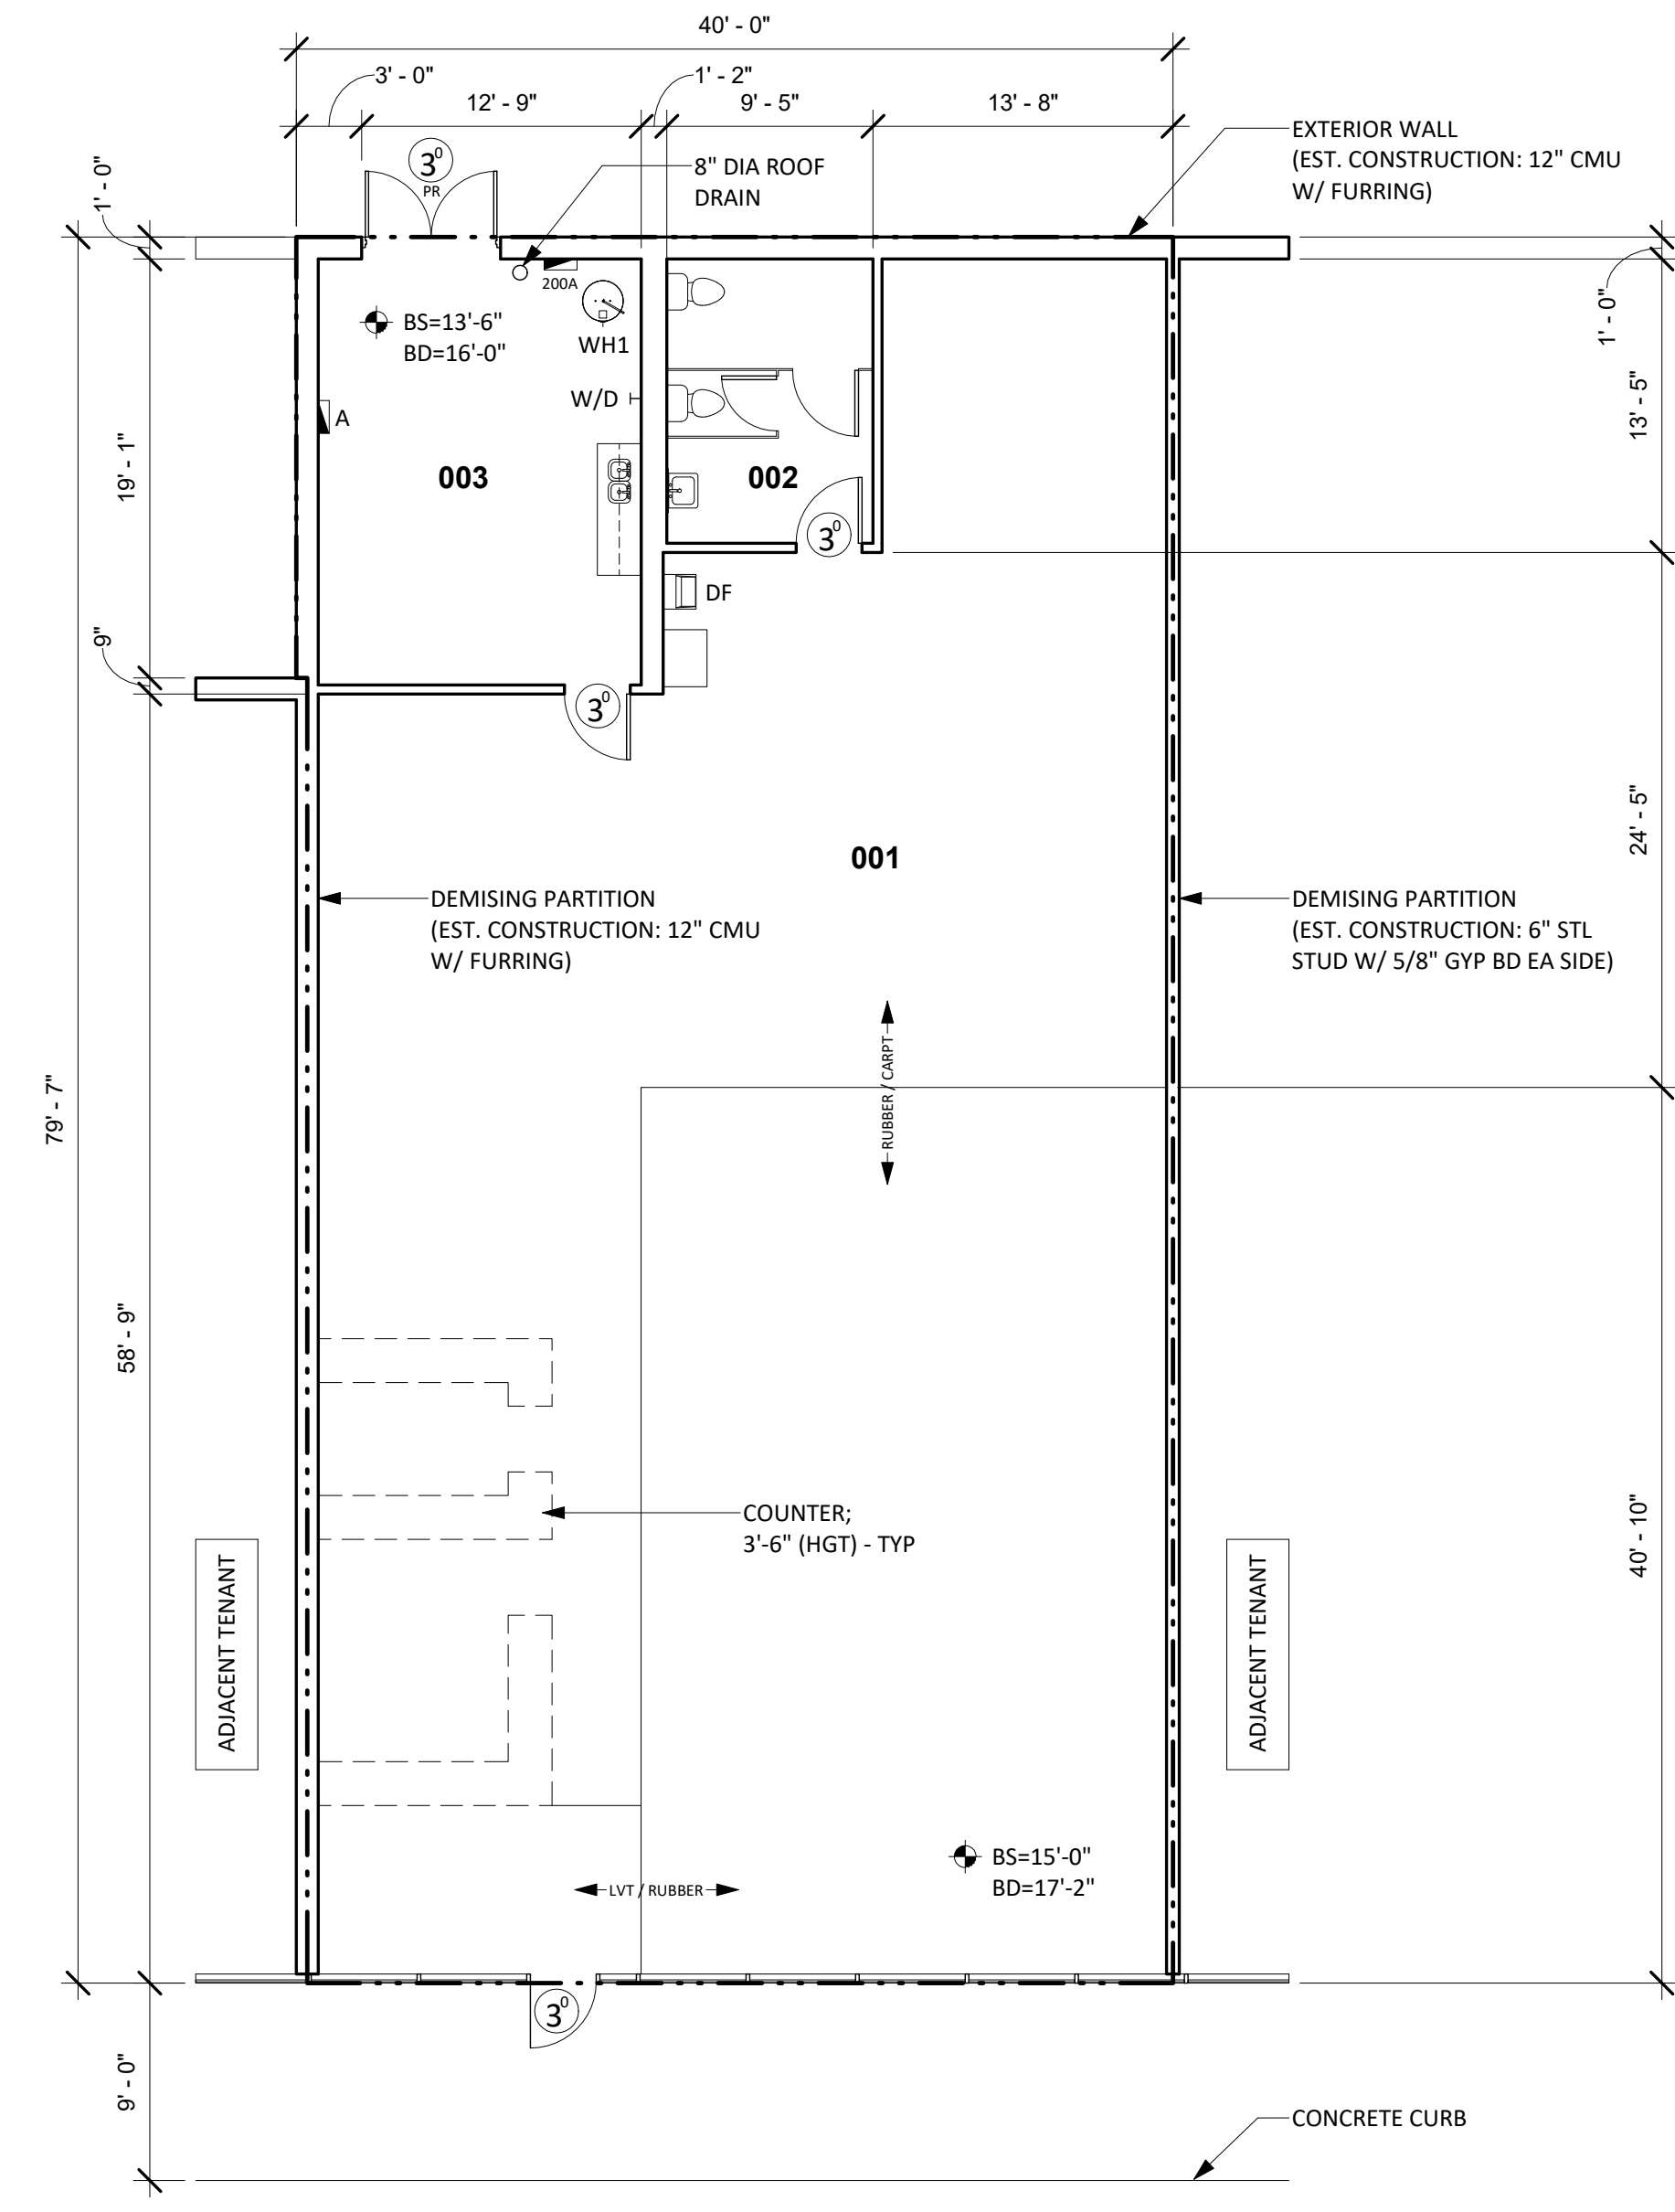

4 EXISTING FLOOR PLAN  
1/8" = 1'-0"

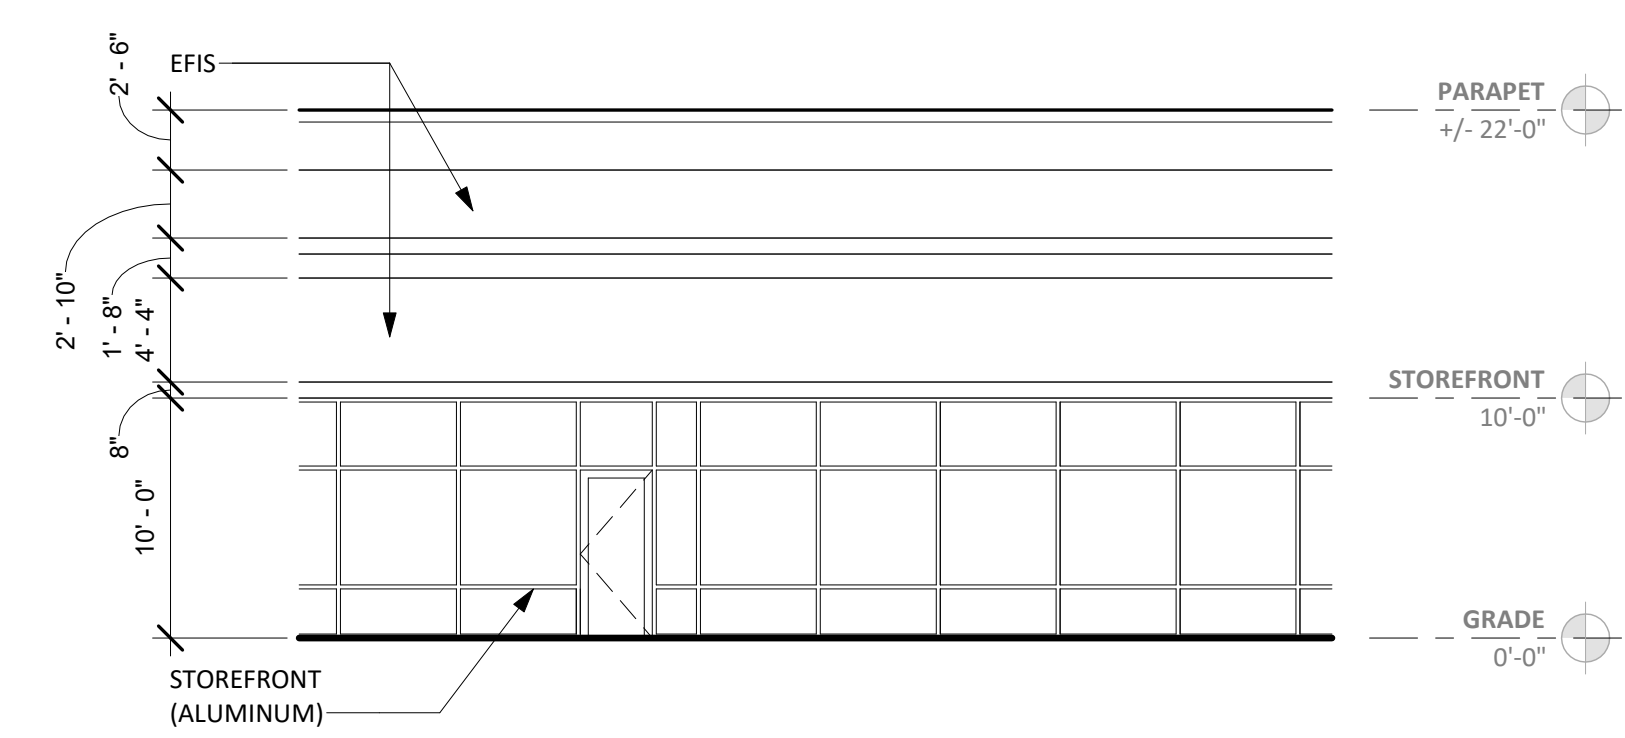

3 FRONT ELEVATION  
1/8" = 1'-0"



PANEL A

EXISTING ELECTRICAL SUMMARY							
COMPONENT	MANUFACTURE	CATALOG NO.	VOLTAGE	AMPS	PHASING	CIRCUITS	COMMENTS
PANEL A	GE	AQF3422MB	208Y/120	225	3PH/4W	41 USED	

EXISTING FINISH/CONDITIONS SUMMARY (A18)									
ROOM	FLR MAT'L	FLR COND.	BASE	WALL MAT'L	WALL COND.	CLG MAT'L	CLG HGT	CLG COND.	ADD'L COMMENTS
001	CARPET	GOOD	4" RUBBER	GYP BD (PTD)	GOOD	ACT	10'-0"	GOOD	
002	CERAMIC TILE	GOOD	3" CERAMIC TILE	GYP BD (PTD)	GOOD	ACT	8'-0"	GOOD	
003	VCT	GOOD	4" RUBBER	GYP BD (PTD) / CMU (PTD)	GOOD	ACT	11'-0"	GOOD	

NOTE  
01) STOREFRONT: ALUMINUM (DARK GREEN) / GLASS - GOOD CONDITION

**CONDITION EVALUATION DEFINITION:**  
(GOOD) - AVERAGE/ABOVE AVERAGE CONDITION. NO REMEDIAL WORK IS RECOMMENDED OR REQUIRED.  
(FAIR) - AVERAGE CONDITION. SOME WORK IS RECOMMENDED TO RETURN TO GOOD CONDITION  
(POOR) - BELOW AVERAGE CONDITION. SIGNIFICANT WORK SHOULD BE ANTICIPATED TO RESTORE

REVISIONS	