


ROOM FINISH SCHEDULE					
ROOM/AREA	FLOOR	BASE	WALLS	CEILING	NOTES
OPEN SPACE	EXP. CONC.		GYP. BD.	ACT	
TOILET ROOMS	VCT	VINYL	GYP. BD.	ACT	

WATER CLOSET / LAVATORY ADA REQUIREMENTS
SCALE: 1/4" = 1'-0"

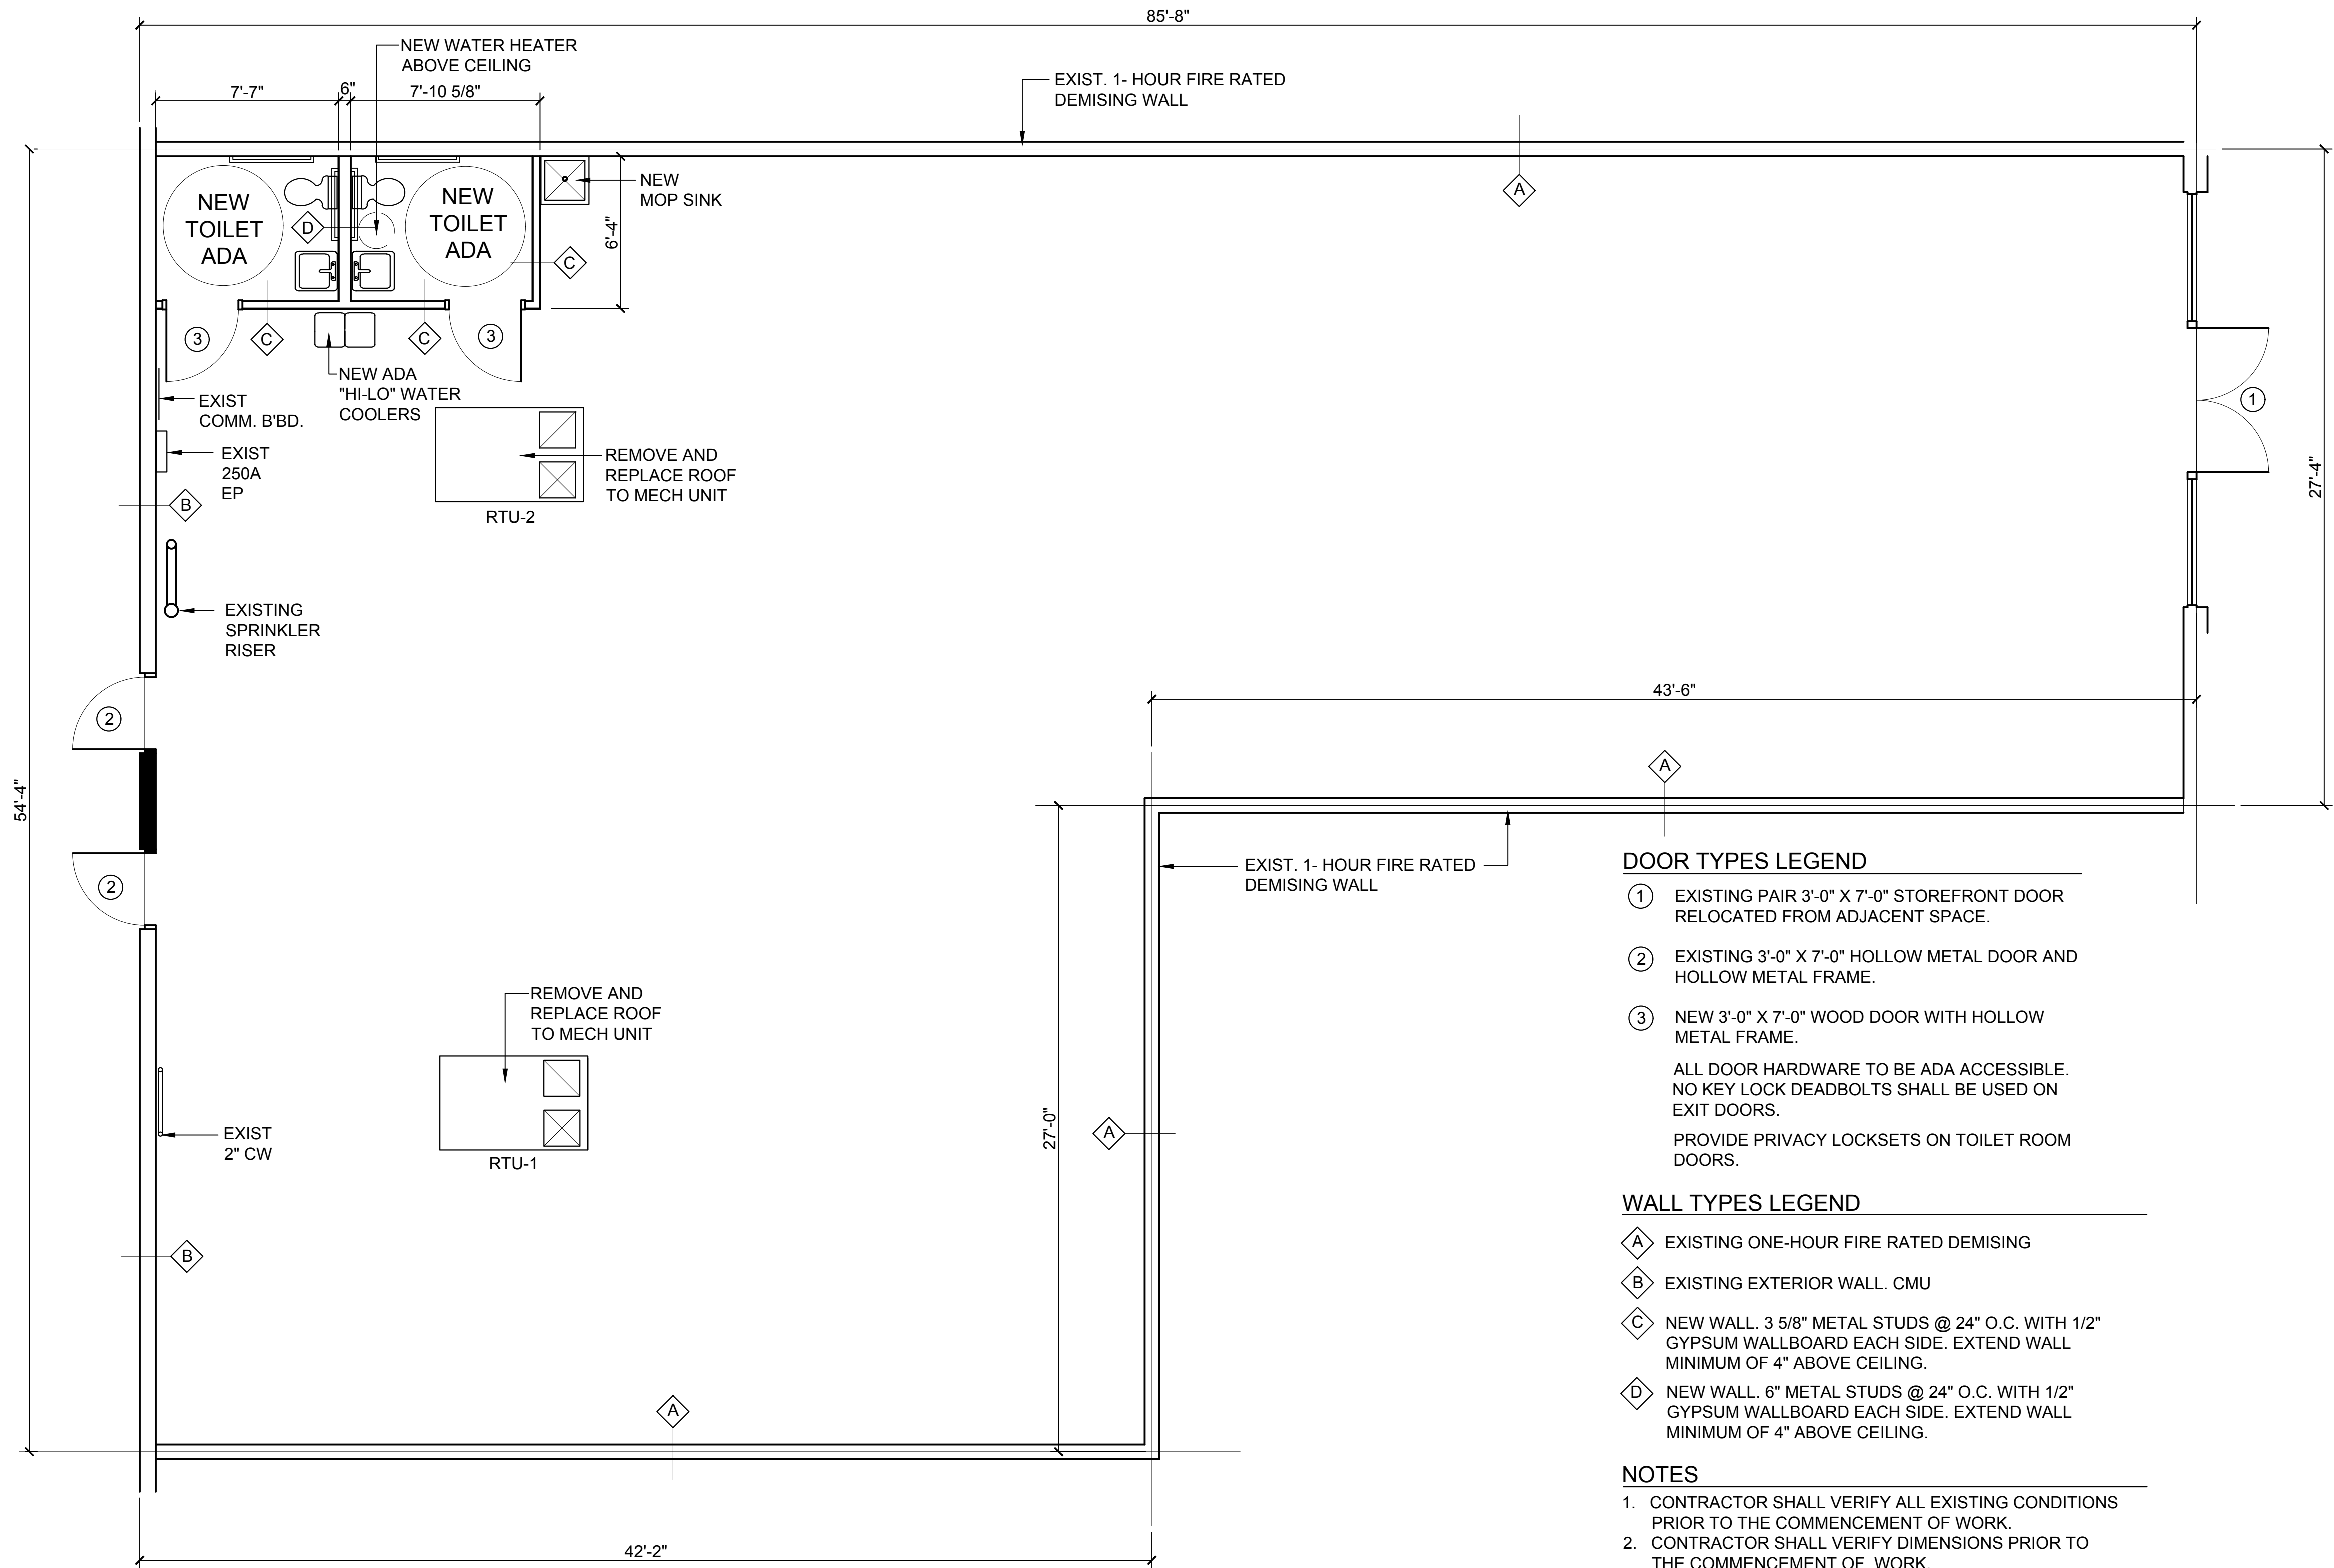

FLOOR PLAN - NEW WORK
SCALE: 1/4" = 1'-0"

DOOR TYPES LEGEND


- ① EXISTING PAIR 3'-0" X 7'-0" STOREFRONT DOOR RELOCATED FROM ADJACENT SPACE.
 - ② EXISTING 3'-0" X 7'-0" HOLLOW METAL DOOR AND HOLLOW METAL FRAME.
 - ③ NEW 3'-0" X 7'-0" WOOD DOOR WITH HOLLOW METAL FRAME.
- ALL DOOR HARDWARE TO BE ADA ACCESSIBLE. NO KEY LOCK DEADBOLTS SHALL BE USED ON EXIT DOORS.
PROVIDE PRIVACY LOCKSETS ON TOILET ROOM DOORS.

WALL TYPES LEGEND

- A EXISTING ONE-HOUR FIRE RATED DEMISING
- B EXISTING EXTERIOR WALL. CMU
- C NEW WALL. 3 5/8" METAL STUDS @ 24" O.C. WITH 1/2" GYPSUM WALLBOARD EACH SIDE. EXTEND WALL MINIMUM OF 4" ABOVE CEILING.
- D NEW WALL. 6" METAL STUDS @ 24" O.C. WITH 1/2" GYPSUM WALLBOARD EACH SIDE. EXTEND WALL MINIMUM OF 4" ABOVE CEILING.

NOTES

1. CONTRACTOR SHALL VERIFY ALL EXISTING CONDITIONS PRIOR TO THE COMMENCEMENT OF WORK.
2. CONTRACTOR SHALL VERIFY DIMENSIONS PRIOR TO THE COMMENCEMENT OF WORK.
3. DIMENSIONS ARE TAKEN FROM CENTERLINE OF DEMISING WALLS, OUTSIDE FACE OF STOREFRONT AND OUTSIDE FACE OF CMU WALL.
4. ALL WORK SHALL BE PERFORMED IN ACCORDANCE WITH ALL APPLICABLE CODES AND ORDINANCES.

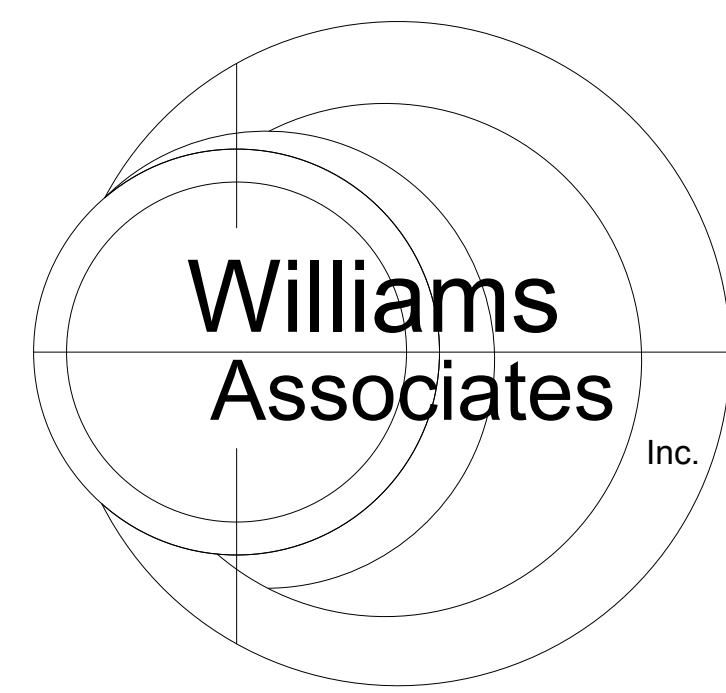

Architecture / Engineering
107 Hunters Mill Road
Woodstock, Georgia 30188
404.217.6560
rcwacon@aol.com

White Box
3005 Old Alabama Road
Suite 310
Johns Creek, Georgia 30022

COPYRIGHT 2017 BY WILLIAMS ASSOCIATES, INC. ALL RIGHTS RESERVED. THIS DOCUMENT IS PROTECTED BY TITLE 16 OF THE UNITED STATES CODE. NO PART OF THIS DOCUMENT MAY BE ALTERED, REPRODUCED, PHOTOCOPIED, OR REUSED IN ANY FORM OR BY ANY MEANS WITHOUT THE PRIOR WRITTEN PERMISSION OF WILLIAMS ASSOCIATES, INC. THIS DOCUMENT IS AN INSTRUMENT OF SERVICE AND REMAINS THE PROPERTY OF WILLIAMS ASSOCIATES, INC.

Revisions		
Date	08-17-2018	11-12-2017

A-2.1

RELEASED FOR CONSTRUCTION